



PRODUCT TYPE:


Standard - Container Mounted

PRODUCT SIZE:


12m wide x 6m long x 3.6m high

TECHNICAL INFORMATION:

- Engineer Certified to Level of Importance 2.
- Wind load calculated in accordance with current AS/NZS 1170.
- Wind Rated for regions A, B or C.
- RHS galvanised steel frame complies with Australian Standards.
- Australian made Canvacon 7000E polyfabric cover.
- Base Rail comes as standard with each standard Igloo.
- Weld Test Certificate carried out on all Standard Igloo frames.
- Mill Test Certificate available on all Standard Igloo frames.
- 10-year Structural Warranty.
- 20-year UV Warranty on all covers.
- Full Installation services available.

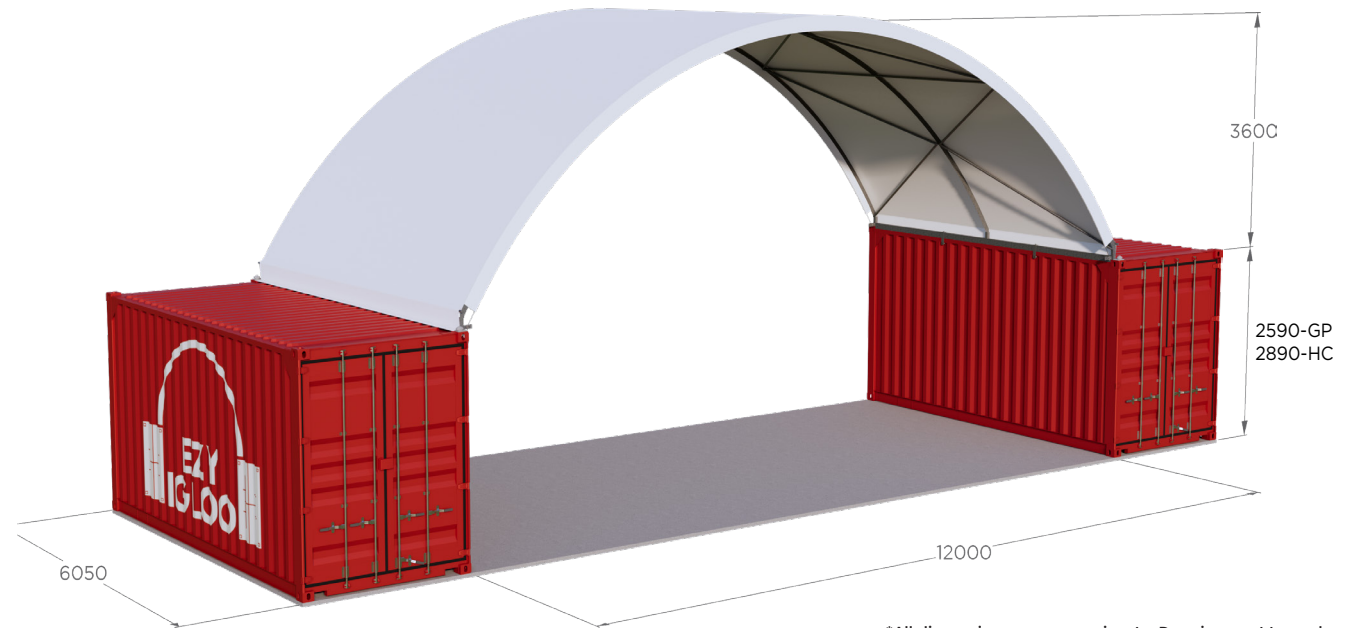


*All dimensions are approximate. Drawings not to scale.

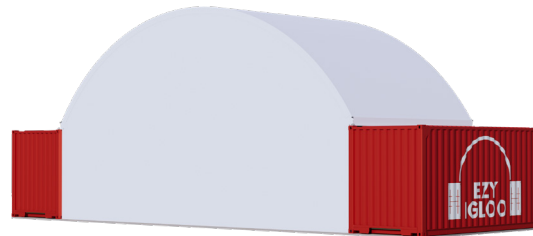

1

Full End Wall

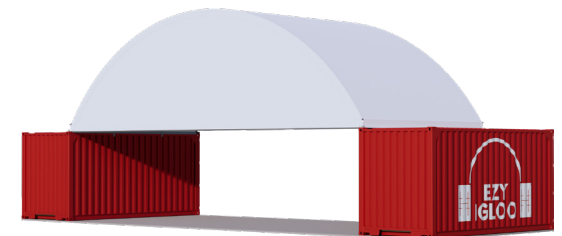

2

Half End Wall

FULL RANGE OF CUSTOM ACCESSORIES AVAILABLE


CONTACT US

✉ info@ezyigloo.com.au

☎ 1300 399 445


🌐 ezyigloo.com.au

FOR QUOTATION ONLY

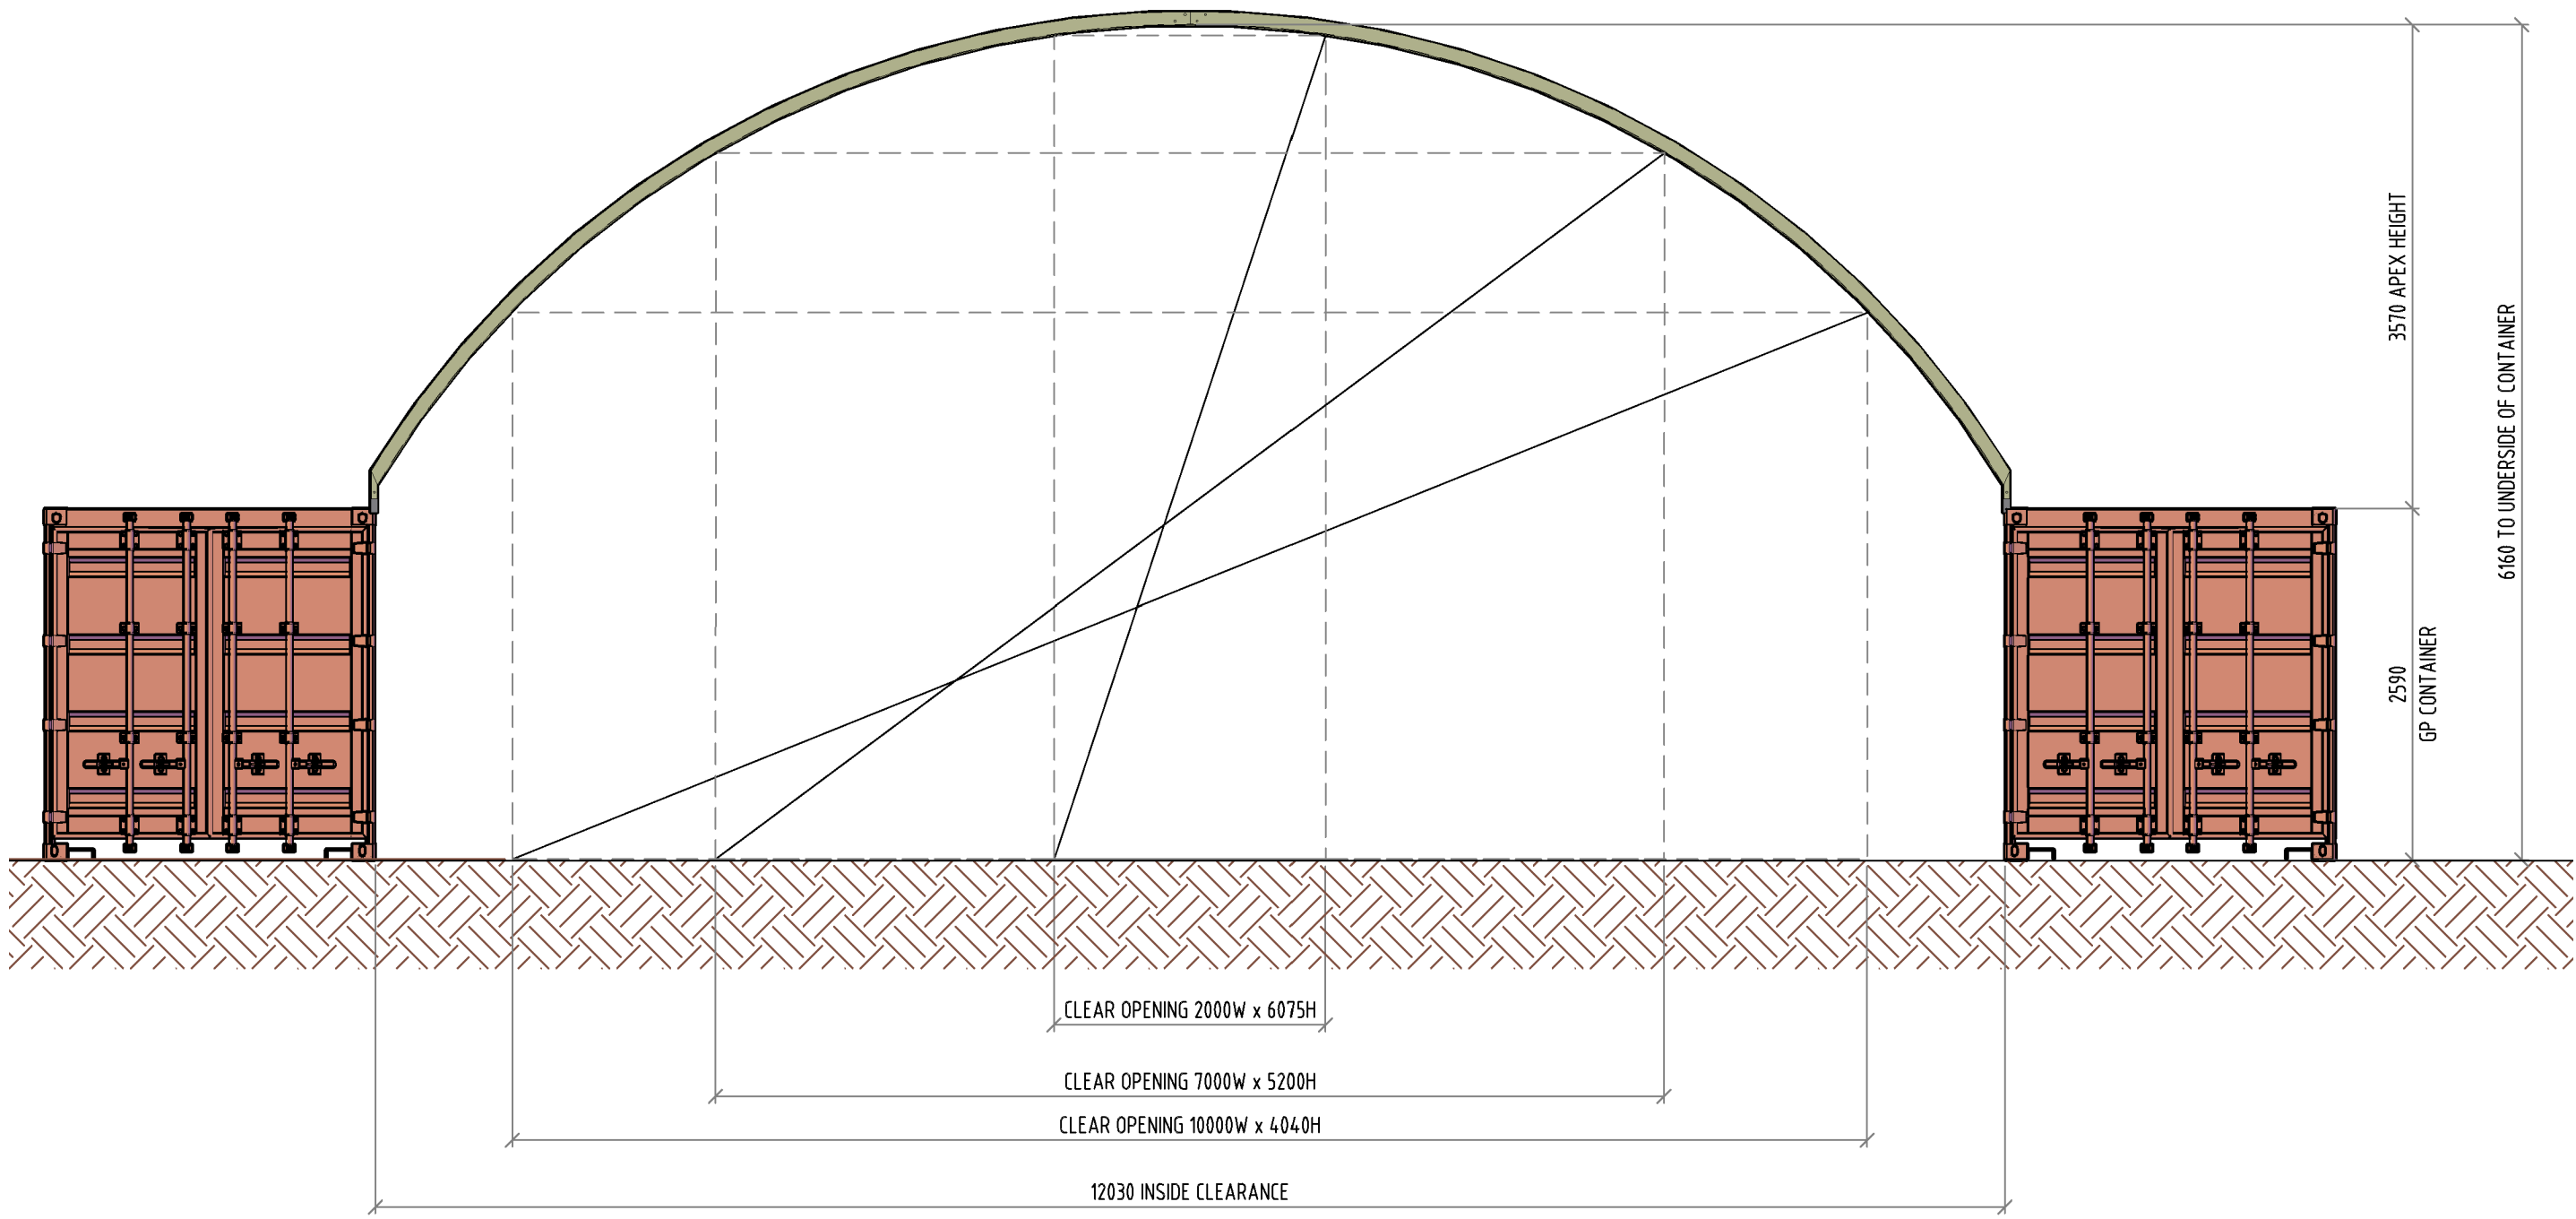


DRAWING NUMBER D-HC-12.0-3.6-ISM	---	---
	DRAWING NUMBER	TITLE
	ASSOCIATED DRAWING	

DESIGNED	P.WHITLA	13/04/2021				
DRAWN	K.MCMAHON	29/11/2024				
CHECKED	K.MCMAHON	29/11/2024				
PROD. MNGR.	----	----				
PROJ. MNGR.	----	----				
RPEQ ENGR.	----	----				
RPEQ No.	----	----				
REV.	DATE	DESCRIPTION	DRW.	CHK.	APV.	AUTHORISATION
A	29/11/2024	FOR CONSTRUCTION	KM	KM	KM	
0	29/11/2024	FOR APPROVAL	KM	KM	KM	

SCALE: 1:50	DO NOT SCALE - IF IN DOUBT ASK	DRAWING STATUS: FOR CONSTRUCTION
 <p>COPYRIGHT 2019 - 2024</p> <p>THIS DRAWING IS THE PROPERTY OF OLD SHADESHELTERS PTY. LTD. ALL INFORMATION CONTAINED IS CONFIDENTIAL AND MUST NOT BE REPRODUCED, COPIED OR DISCLOSED TO ANY THIRD PARTY WITHOUT THE PRIOR WRITTEN CONSENT OF OLD SHADESHELTERS PTY. LTD.</p>		TITLE: 12.0m x 3.6m EZY IGLOO HEIGHT CLEARANCE GP CONTAINER OPTION INSIDE MOUNT
		DRAWING NUMBER: D-HC-12.0-3.6-ISM
SHEET 01 OF 01 SHEETS	REV A	

FOR QUOTATION ONLY

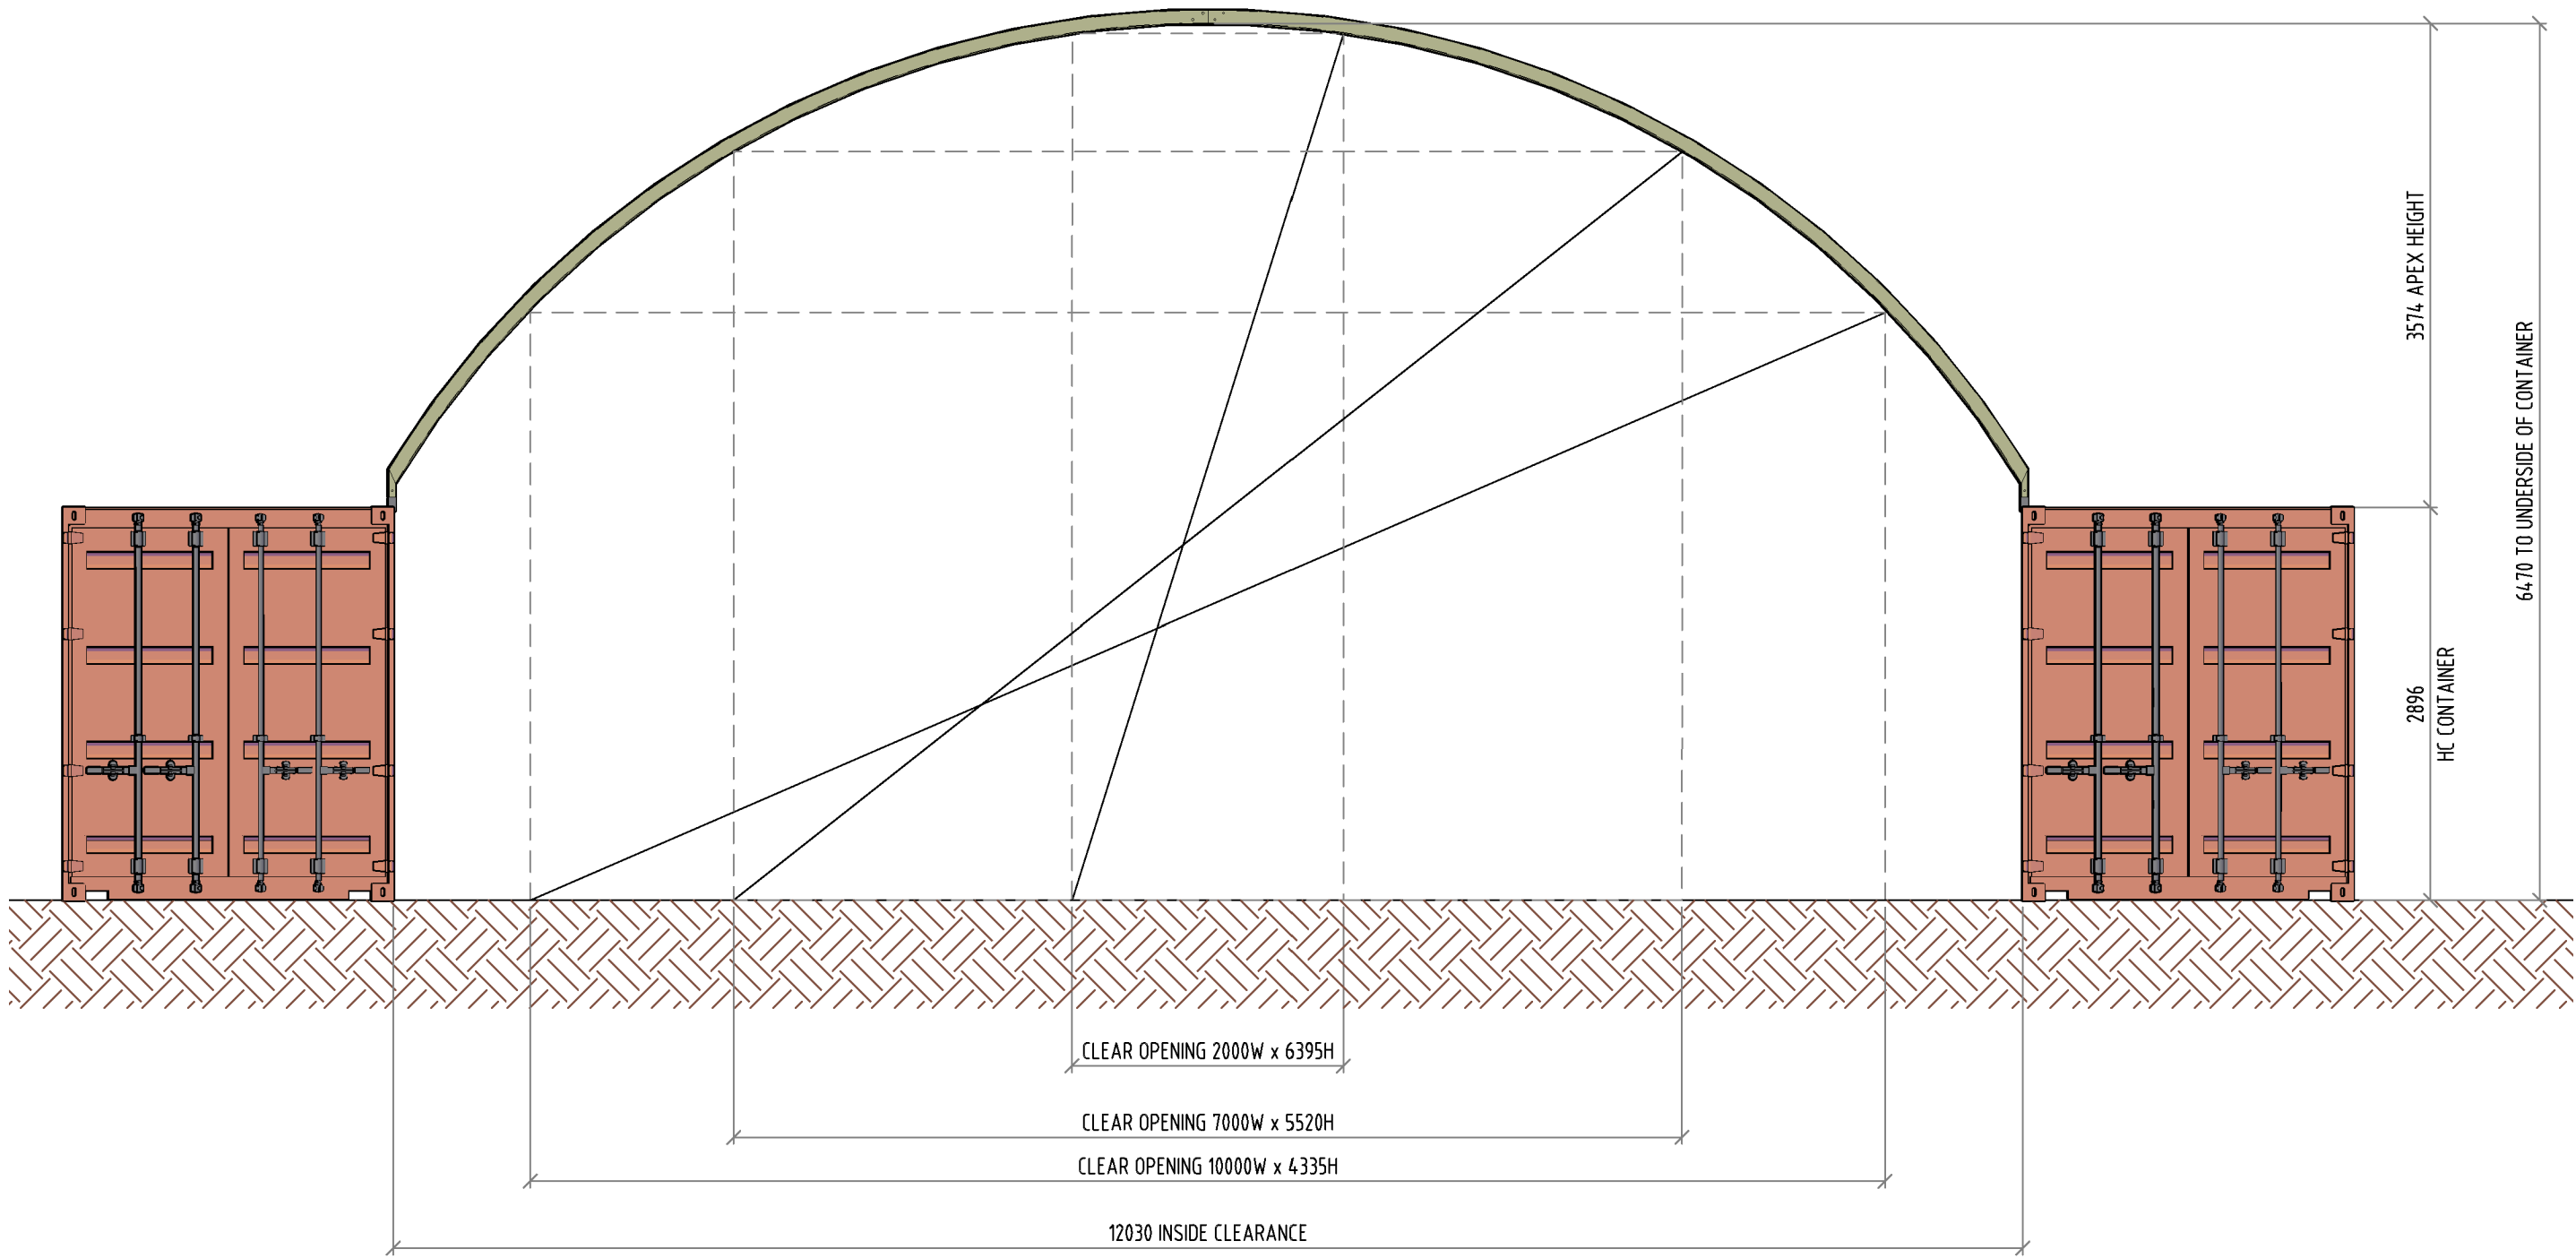


DRAWING NUMBER
D-HC-12.0-3.6-ISM


DRAWING NUMBER	TITLE
---	---
ASSOCIATED DRAWING	

REV.	DATE	DESCRIPTION	DRW.	CHK.	APV.	RPEQ No.	AUTHORISATION
A	29/11/2024	FOR CONSTRUCTION	KM	KM	KM	---	---
0	29/11/2024	FOR APPROVAL	KM	KM	KM	---	---

DESIGNED	P.WHITLA	13/04/2021
DRAWN	K.McMAHON	29/11/2024
CHECKED	K.McMAHON	29/11/2024
PROD. MNGR.	---	---
PROJ. MNGR.	---	---
RPEQ ENGR.	---	---

SCALE: 1:50	DO NOT SCALE - IF IN DOUBT ASK	DRAWING STATUS: FOR CONSTRUCTION
		
COPYRIGHT 2019 - 2024 <small>THIS DRAWING IS THE PROPERTY OF OLD SHADESHELTERS PTY. LTD. ALL INFORMATION CONTAINED IS CONFIDENTIAL AND MUST NOT BE REPRODUCED, COPIED OR DISCLOSED TO ANY THIRD PARTY WITHOUT THE PRIOR WRITTEN CONSENT OF OLD SHADESHELTERS PTY. LTD.</small>		
TITLE 12.0m x 3.6m EZY IGLOO HEIGHT CLEARANCE HC CONTAINER OPTION INSIDE MOUNT		DRAWING NUMBER D-HC-12.0-3.6-ISM
SHEET 01 OF 01 SHEETS	REV A	

FOR QUOTATION ONLY

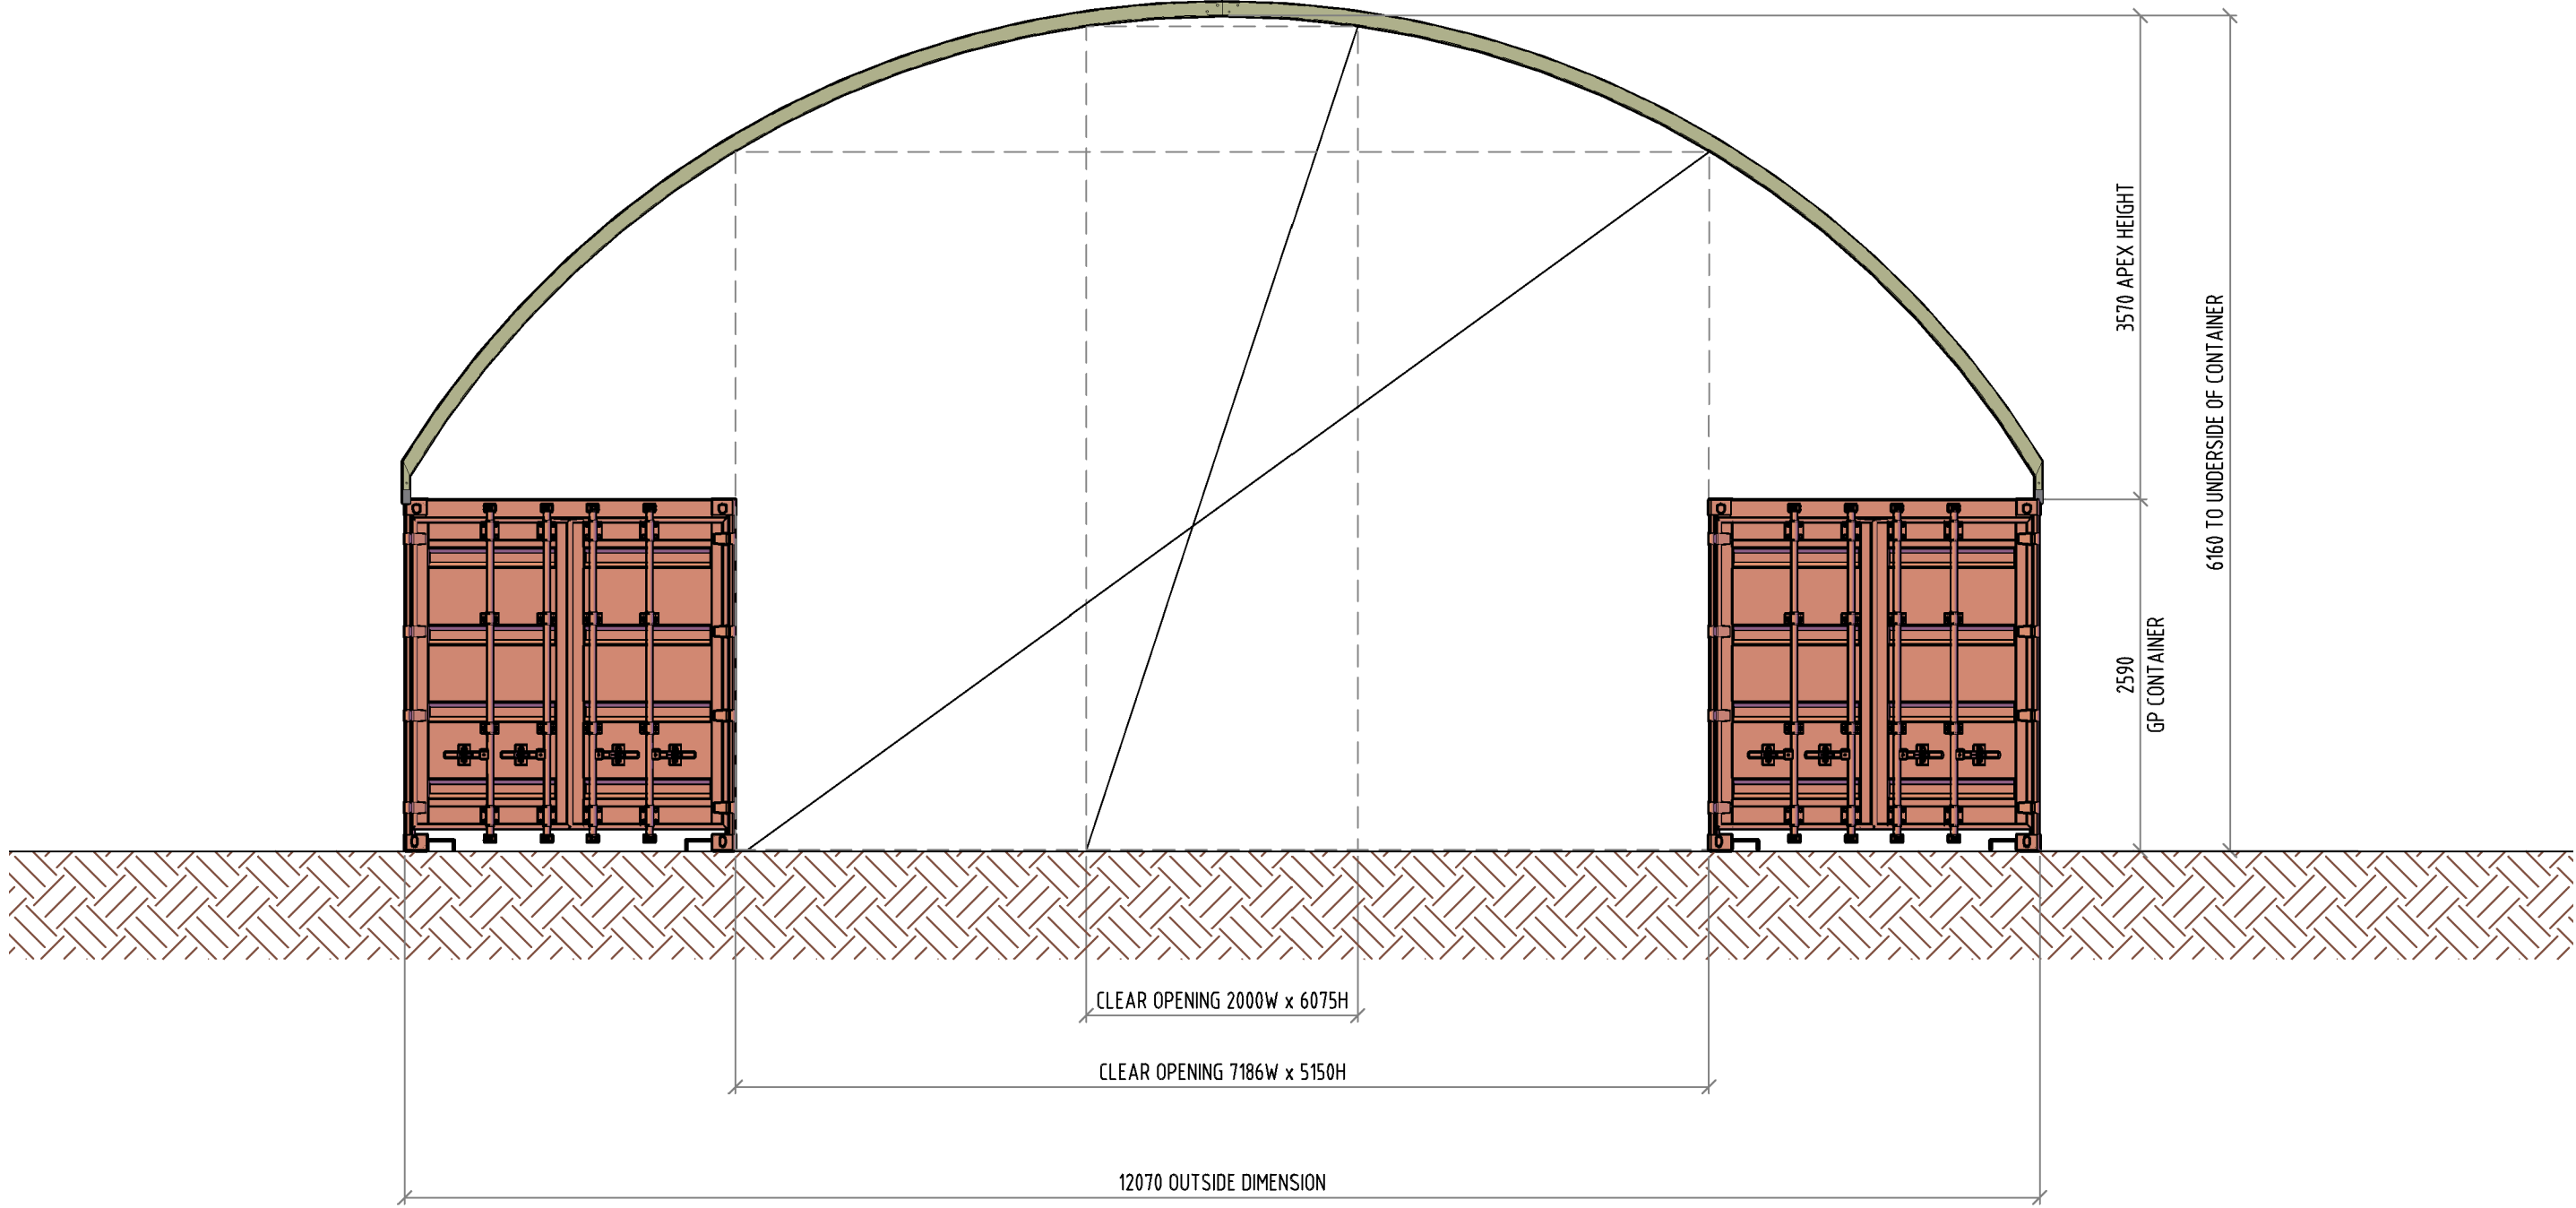

DRAWING NUMBER	
DRAWING NUMBER	
--	--	--	--	--	--	--	--	--	--	--	--	--	--	--	--	--	--	--	--	--

DESIGNED	P. WHITLA	13/04/2021
DRAWN	K. MCMAHON	29/11/2024
CHECKED	K. MCMAHON	29/11/2024
PROD. MNGR.	----	----
PROJ. MNGR.	----	----
RPEQ ENGR.	----	----
RPEQ No.	----	----

REV.	DATE	DESCRIPTION	DRW.	CHK.	APV.
A	29/11/2024	FOR CONSTRUCTION			
0	29/11/2024	FOR APPROVAL			

REVISION	DESCRIPTION	DRW.	CHK.	APV.

AUTHORISATION	
---------------	--


SCALE	1:50	DO NOT SCALE - IF IN DOUBT ASK
DRAWING STATUS	FOR CONSTRUCTION	



TITLE	12.0m x 3.6m EZY IGLOO HEIGHT CLEARANCE GP CONTAINER OPTION OUTSIDE MOUNT
DRAWING NUMBER	D-HC-12.0-3.6-OSM

SHEET	01	REV	A
OF	01		
SHEETS			

FOR QUOTATION ONLY

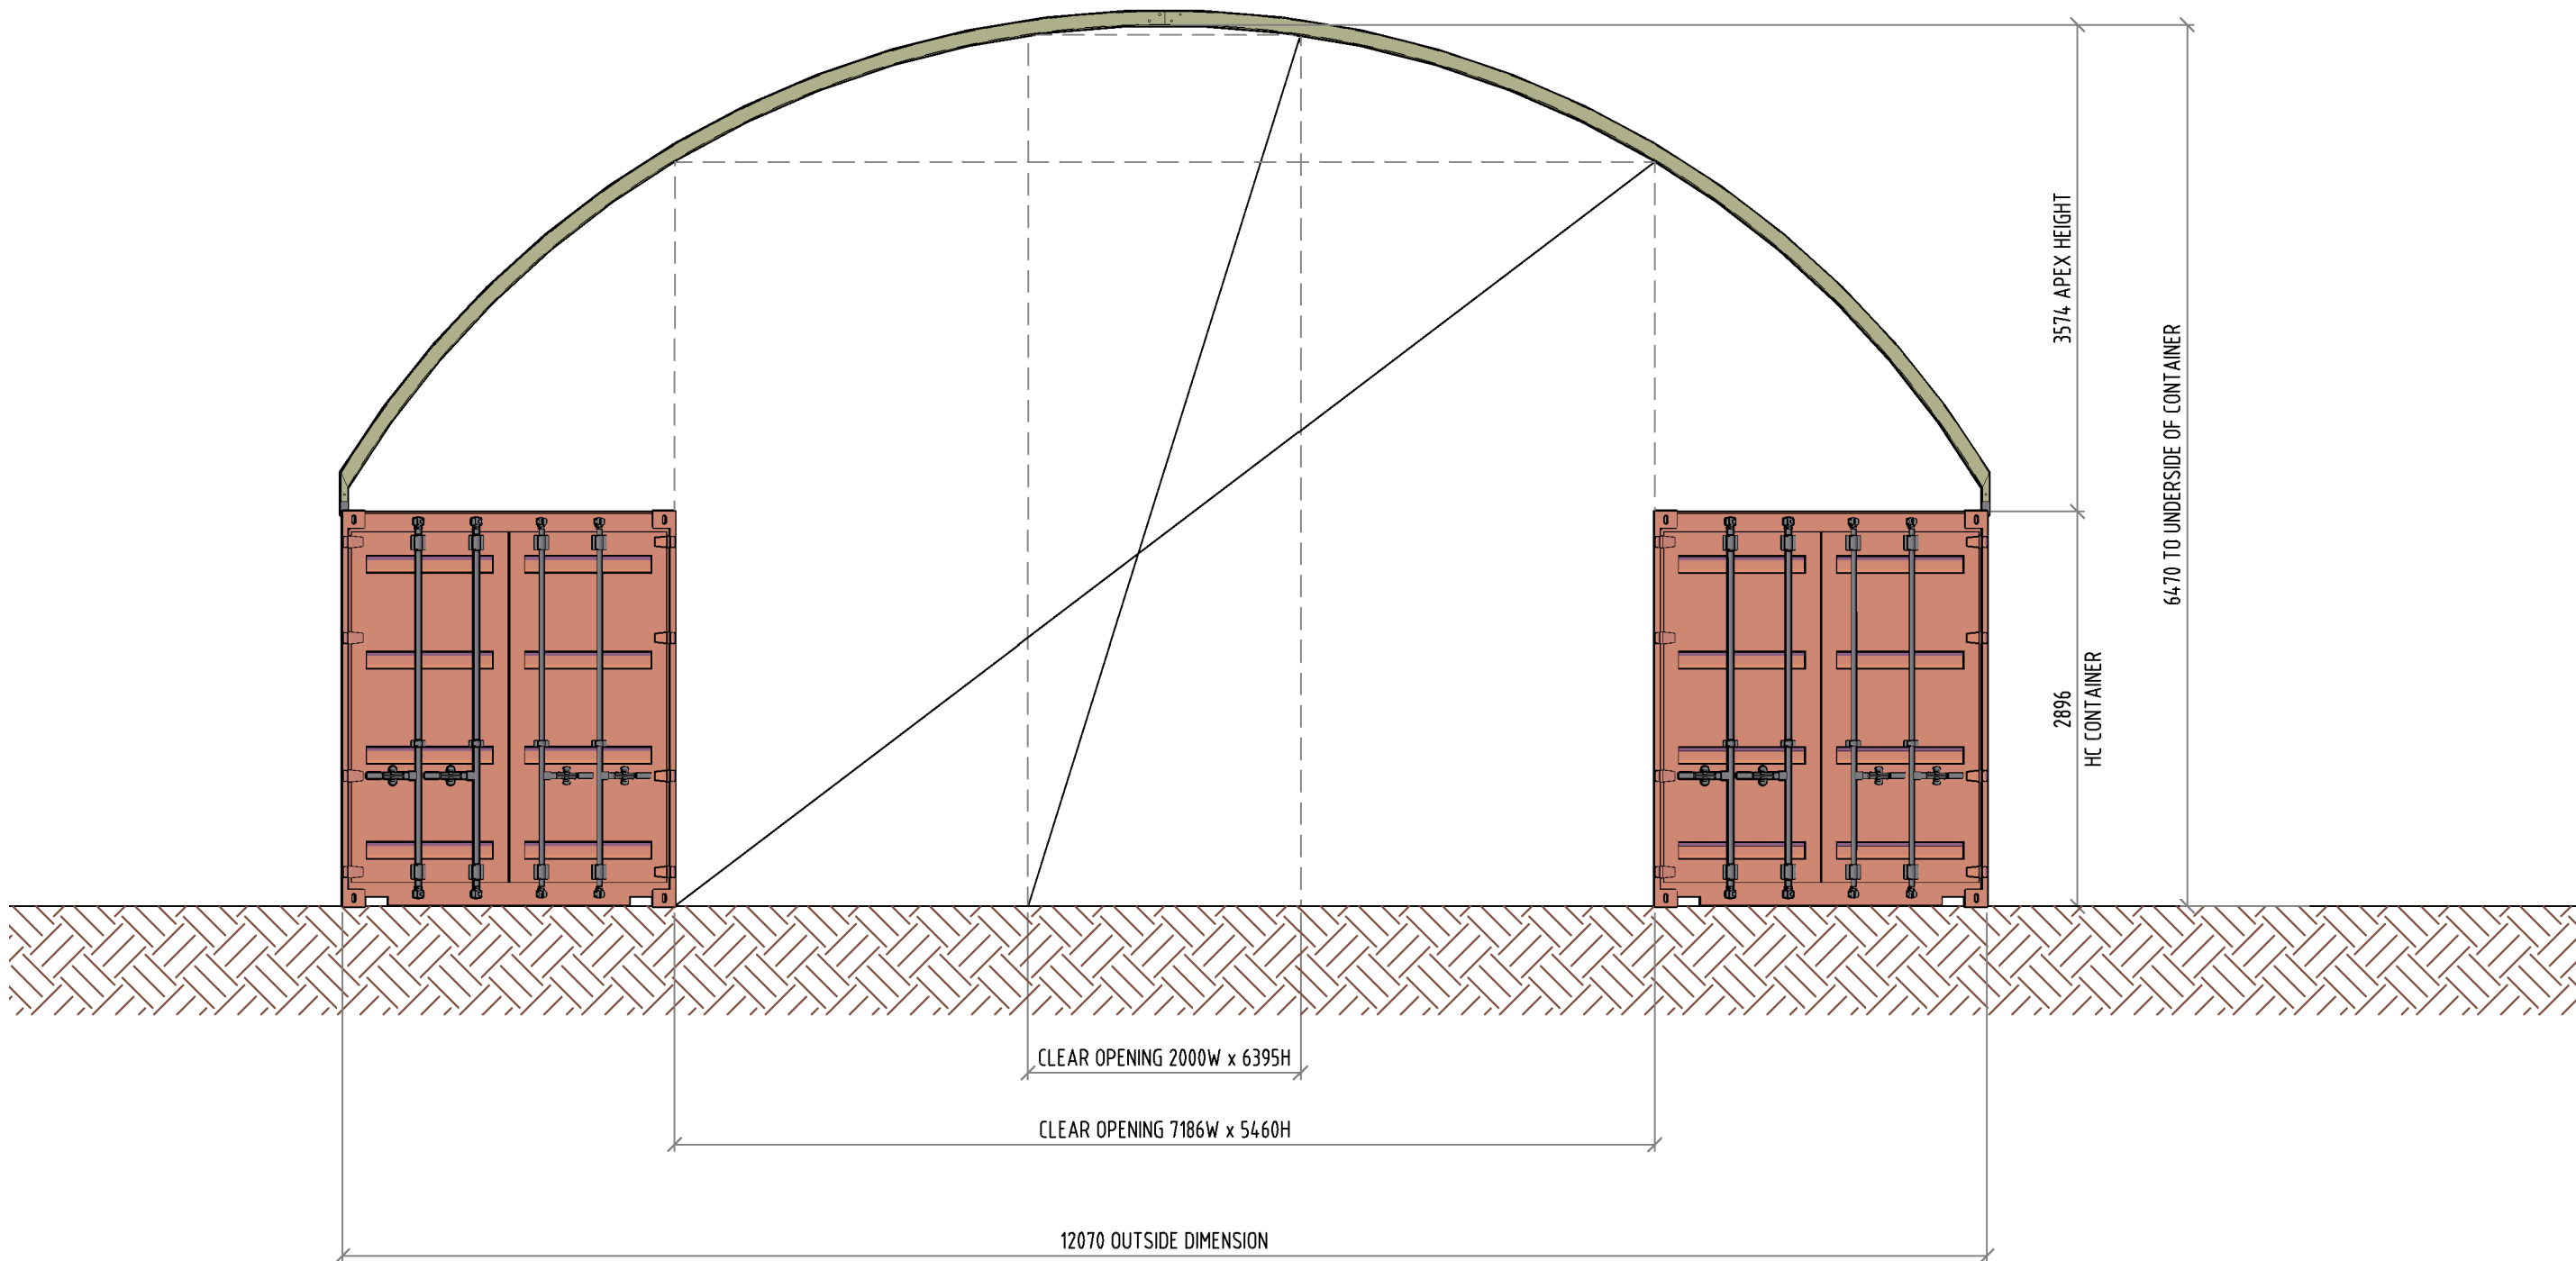

DRAWING NUMBER
D-HC-12.0-3.6-OSM

DRAWING NUMBER	TITLE
---	---
ASSOCIATED DRAWING	

REV.	DATE	DESCRIPTION	DRW.	CHK.	APV.
A	29/11/2024	FOR CONSTRUCTION	KM	KM	KM
0	29/11/2024	FOR APPROVAL	KM	KM	KM

DESIGNED	P.WHITLA	13/04/2021
DRAWN	K.MCMAHON	29/11/2024
CHECKED	K.MCMAHON	29/11/2024
PROD. MNGR.	----	----
PROJ. MNGR.	----	----
RPEQ ENGR.	----	----
RPEQ No.	----	----

SCALE: 1:50 DO NOT SCALE - IF IN DOUBT ASK

COPYRIGHT 2019 - 2024

THIS DRAWING IS THE PROPERTY OF OLD SHADESHELTERS PTY. LTD. ALL INFORMATION CONTAINED IS CONFIDENTIAL AND MUST NOT BE REPRODUCED, COPIED OR DISCLOSED TO ANY THIRD PARTY WITHOUT THE PRIOR WRITTEN CONSENT OF OLD SHADESHELTERS PTY. LTD.

DRAWING STATUS	FOR CONSTRUCTION
TITLE	EZY IGLOO
TITLE	12.0m x 3.6m EZY IGLOO HEIGHT CLEARANCE HC CONTAINER OPTION OUTSIDE MOUNT
DRAWING NUMBER	D-HC-12.0-3.6-OSM
SHEET 01 OF 01 SHEETS	REV A