



## PRODUCT TYPE:


Standard - Container Mounted

## PRODUCT SIZE:


18m wide x 12m long x 4.6m high

## TECHNICAL INFORMATION:

- Engineer Certified to Level of Importance 2.
- Wind load calculated in accordance with current AS/NZS 1170.
- Wind Rated for regions A, B or C.
- RHS galvanised steel frame complies with Australian Standards.
- Australian made Canvacon 7000E polyfabric cover.
- Base Rail comes as standard with each standard Igloo.
- Weld Test Certificate carried out on all Standard Igloo frames.
- Mill Test Certificate available on all Standard Igloo frames.
- 10-year Structural Warranty.
- 20-year UV Warranty on all covers.
- Full Installation services available.

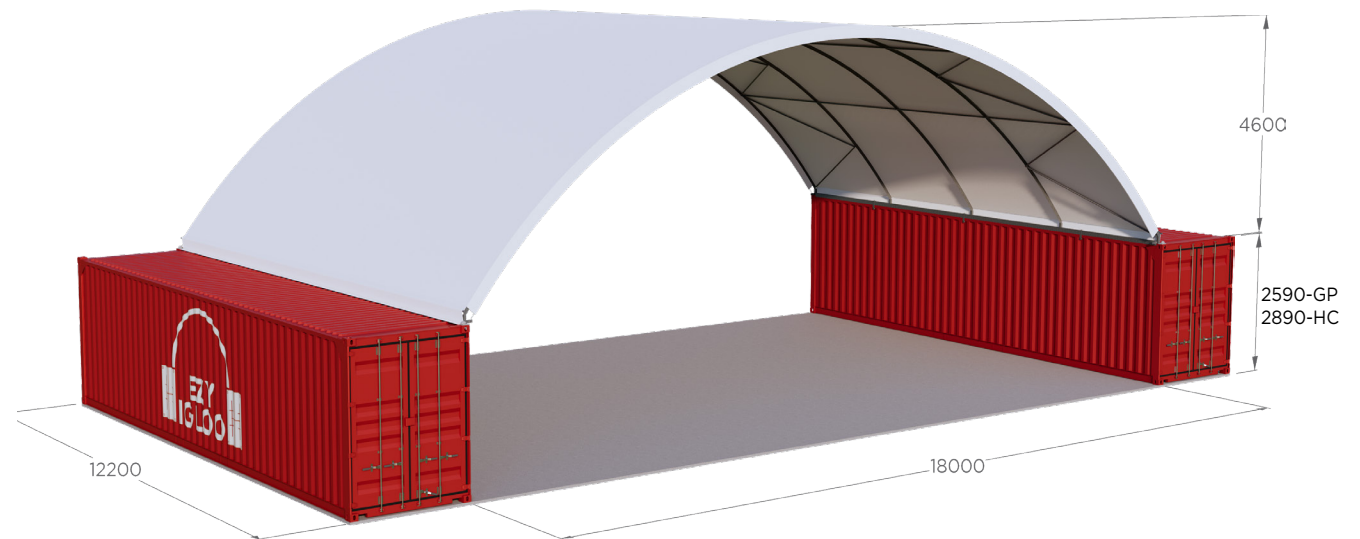


\*All dimensions are approximate. Drawings not to scale.

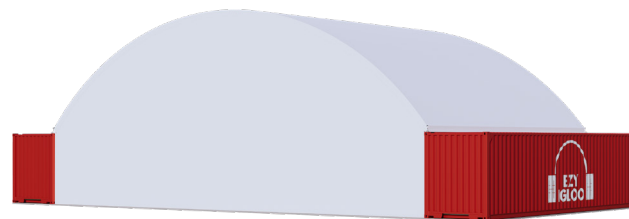

1

Full End Wall

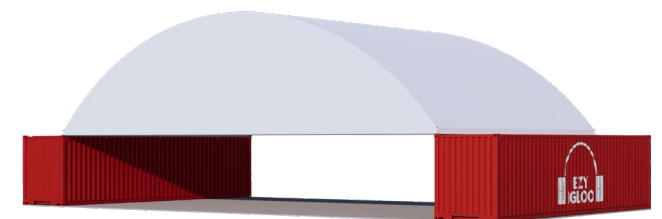

2

Half End Wall

FULL RANGE OF CUSTOM ACCESSORIES AVAILABLE


CONTACT US

✉ [info@ezyigloo.com.au](mailto:info@ezyigloo.com.au)

☎ 1300 399 445

🌐 [ezyigloo.com.au](http://ezyigloo.com.au)

FOR QUOTATION ONLY

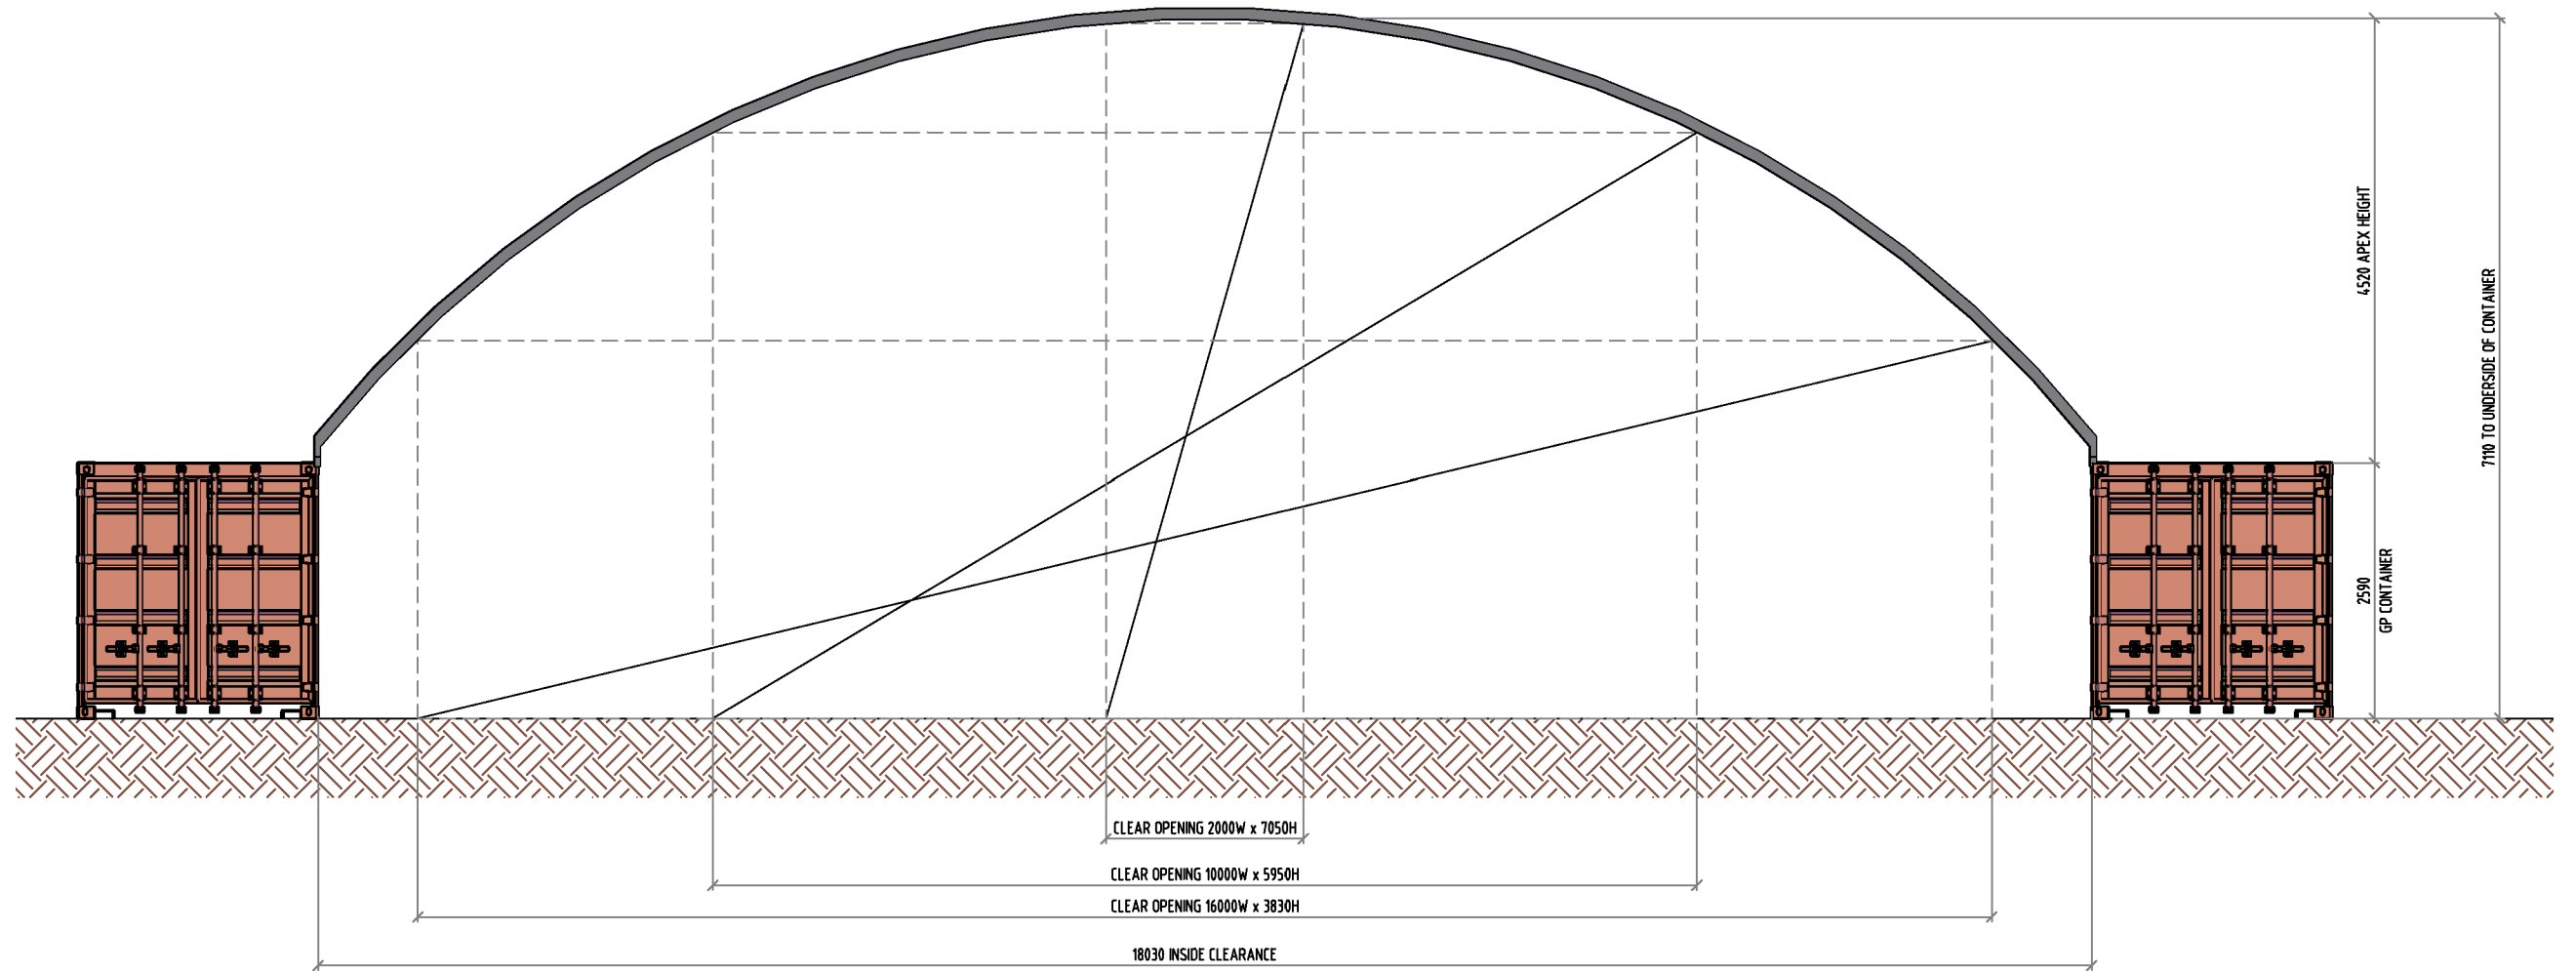


DRAWING NUMBER	TITLE
D-HC-18.0-4.6-ISM	
---	---
---	---
---	---
ASSOCIATED DRAWING	


REV.	DATE	DESCRIPTION	DRW.	CHK.	APV.	RPEQ No.	---	---
A	29/11/2024	FOR CONSTRUCTION						
0	29/11/2024	FOR APPROVAL						

DESIGNED	---	---
P.WHITLA	13/04/2021	
DRAWN	K.MCMAHON	29/11/2024
CHECKED	K.MCMAHON	29/11/2024
PROD. MNGR.	----	----
PROJ. MNGR.	----	----
RPEQ ENGR.	----	----

AUTHORISATION			
---------------	--	--	--

SCALE: 1:75 DO NOT SCALE - IF IN DOUBT ASK	DRAWING STATUS: FOR CONSTRUCTION
 EZY IGLOO COPYRIGHT 2019 - 2024	TITLE: 18.0m x 4.6m EZY IGLOO HEIGHT CLEARANCE GP CONTAINER OPTION INSIDE MOUNT
THIS DRAWING IS THE PROPERTY OF OLD SHADESHELLERS PTY. LTD. ALL INFORMATION CONTAINED IS CONFIDENTIAL AND MUST NOT BE REPRODUCED, COPIED OR DISCLOSED TO ANY THIRD PARTY WITHOUT THE PRIOR WRITTEN CONSENT OF OLD SHADESHELLERS PTY. LTD.	DRAWING NUMBER: D-HC-18.0-4.6-ISM SHEET 01 OF 01 SHEETS REV A

FOR QUOTATION ONLY

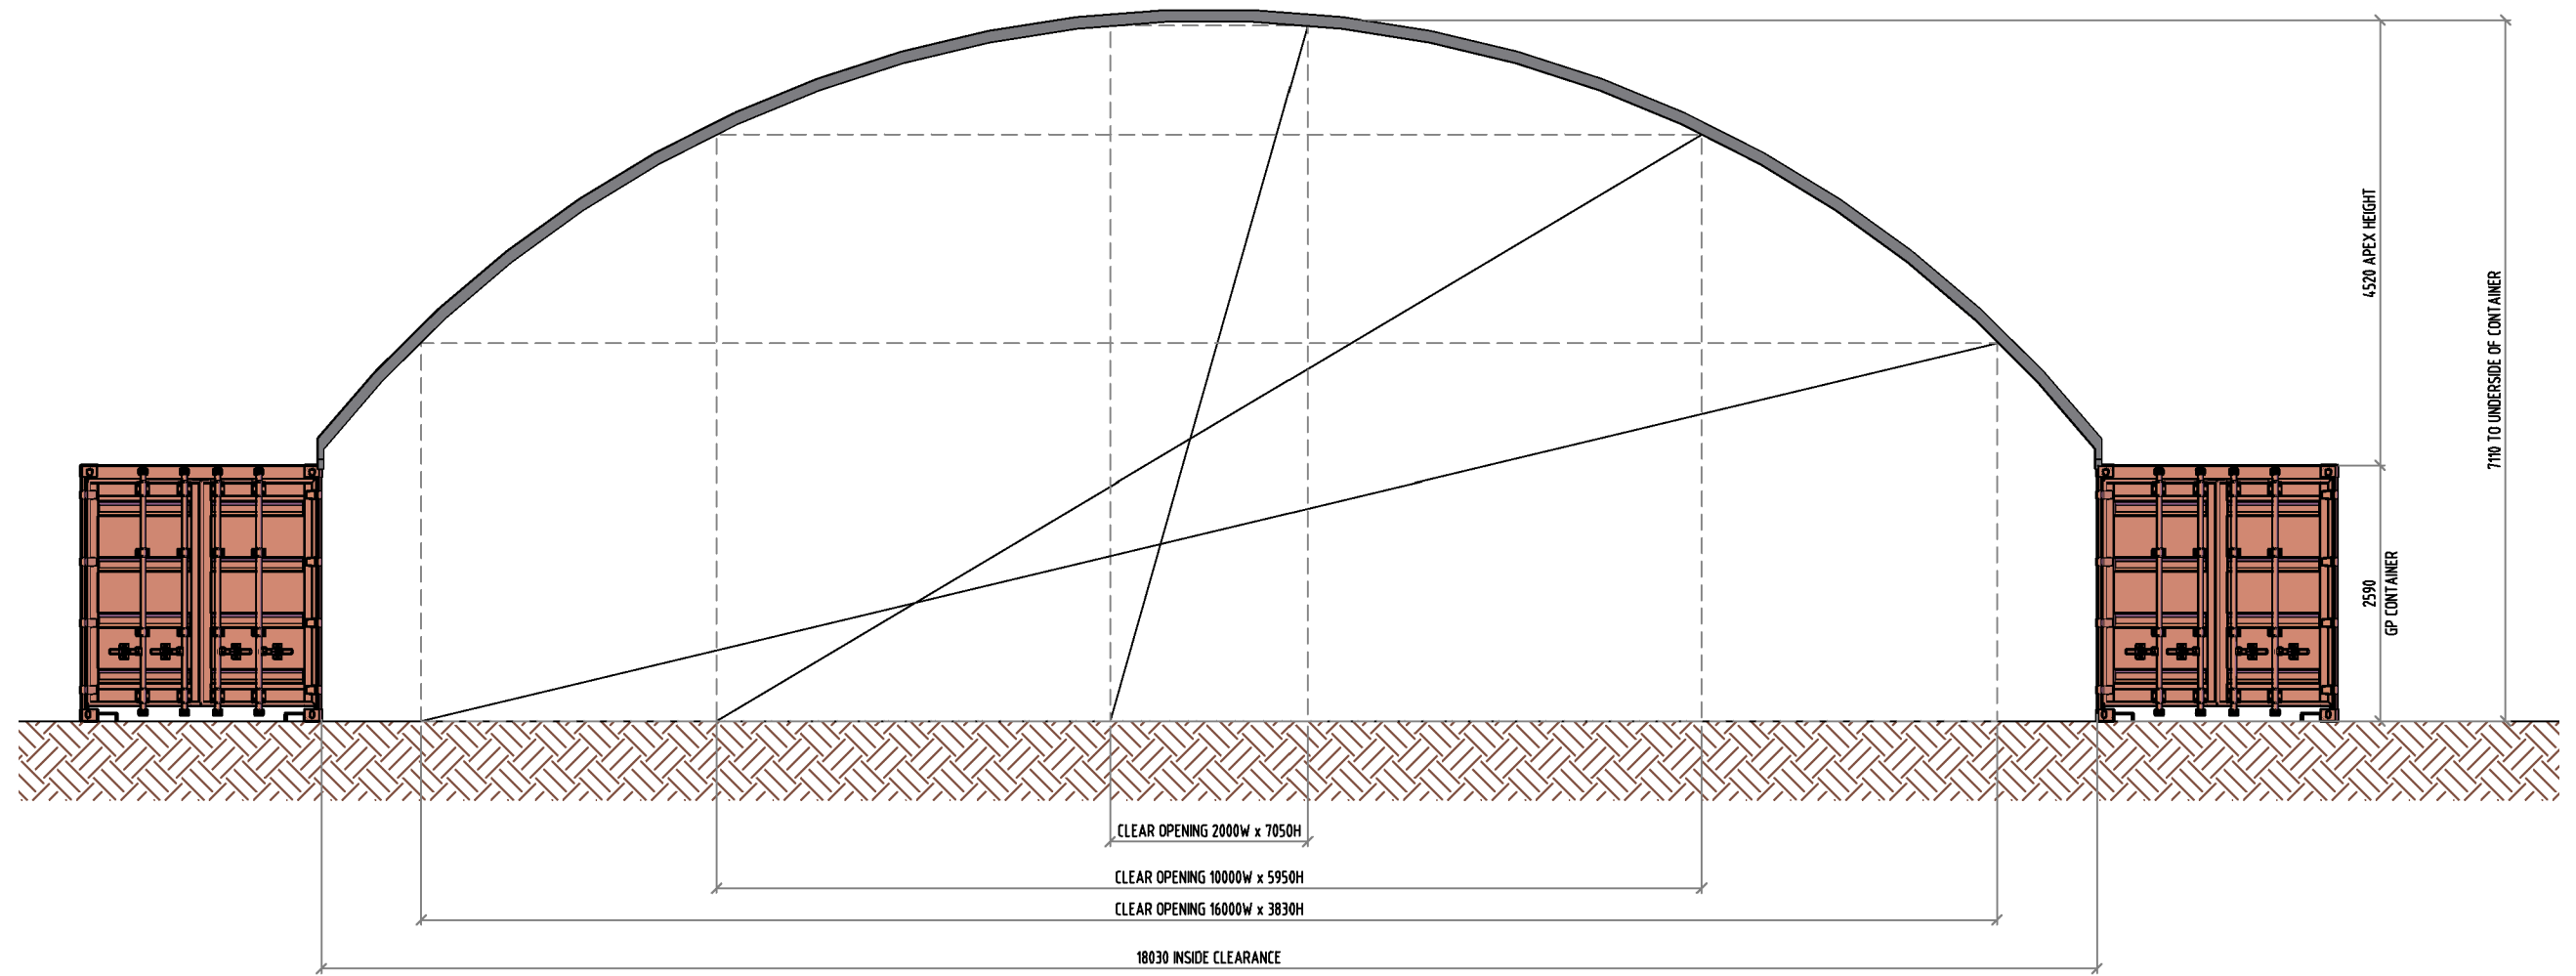


DRAWING NUMBER D-HC-18.0-4.6-ISM		
DRAWING NUMBER	TITLE	
	ASSOCIATED DRAWING	

DESIGNED	P.WHITLA	13/04/2021			
DRAWN	K.McMAHON	01/08/2023			
CHECKED	K.McMAHON	02/08/2023			
PROD. MNGR.	----	----			
PROJ. MNGR.	----	----			
RPEQ ENGR.	----	----			
RPEQ No.	----	----			
REV.	DATE	DESCRIPTION	DRW.	CHK.	APV.
A	02/08/2023	FOR CONSTRUCTION	KM	KM	KM
0	01/08/2023	FOR APPROVAL	KM	KM	KM
REVISION					
AUTHORISATION					

SCALE: 1:75	DO NOT SCALE - IF IN DOUBT ASK	DRAWING STATUS: FOR CONSTRUCTION
COPYRIGHT 2019 - 2024 THIS DRAWING IS THE PROPERTY OF OLD SHADESHELTERS PTY. LTD. ALL INFORMATION CONTAINED IS CONFIDENTIAL AND MUST NOT BE REPRODUCED, COPIED OR DISCLOSED TO ANY THIRD PARTY WITHOUT THE PRIOR WRITTEN CONSENT OF OLD SHADESHELTERS PTY. LTD.		
TITLE 18.0m x 4.6m EZY IGLOO HEIGHT CLEARANCE HC CONTAINER OPTION INSIDE MOUNT		DRAWING NUMBER D-HC-18.0-4.6-ISM
SHEET 01 OF 01 SHEETS	REV A	

FOR QUOTATION ONLY

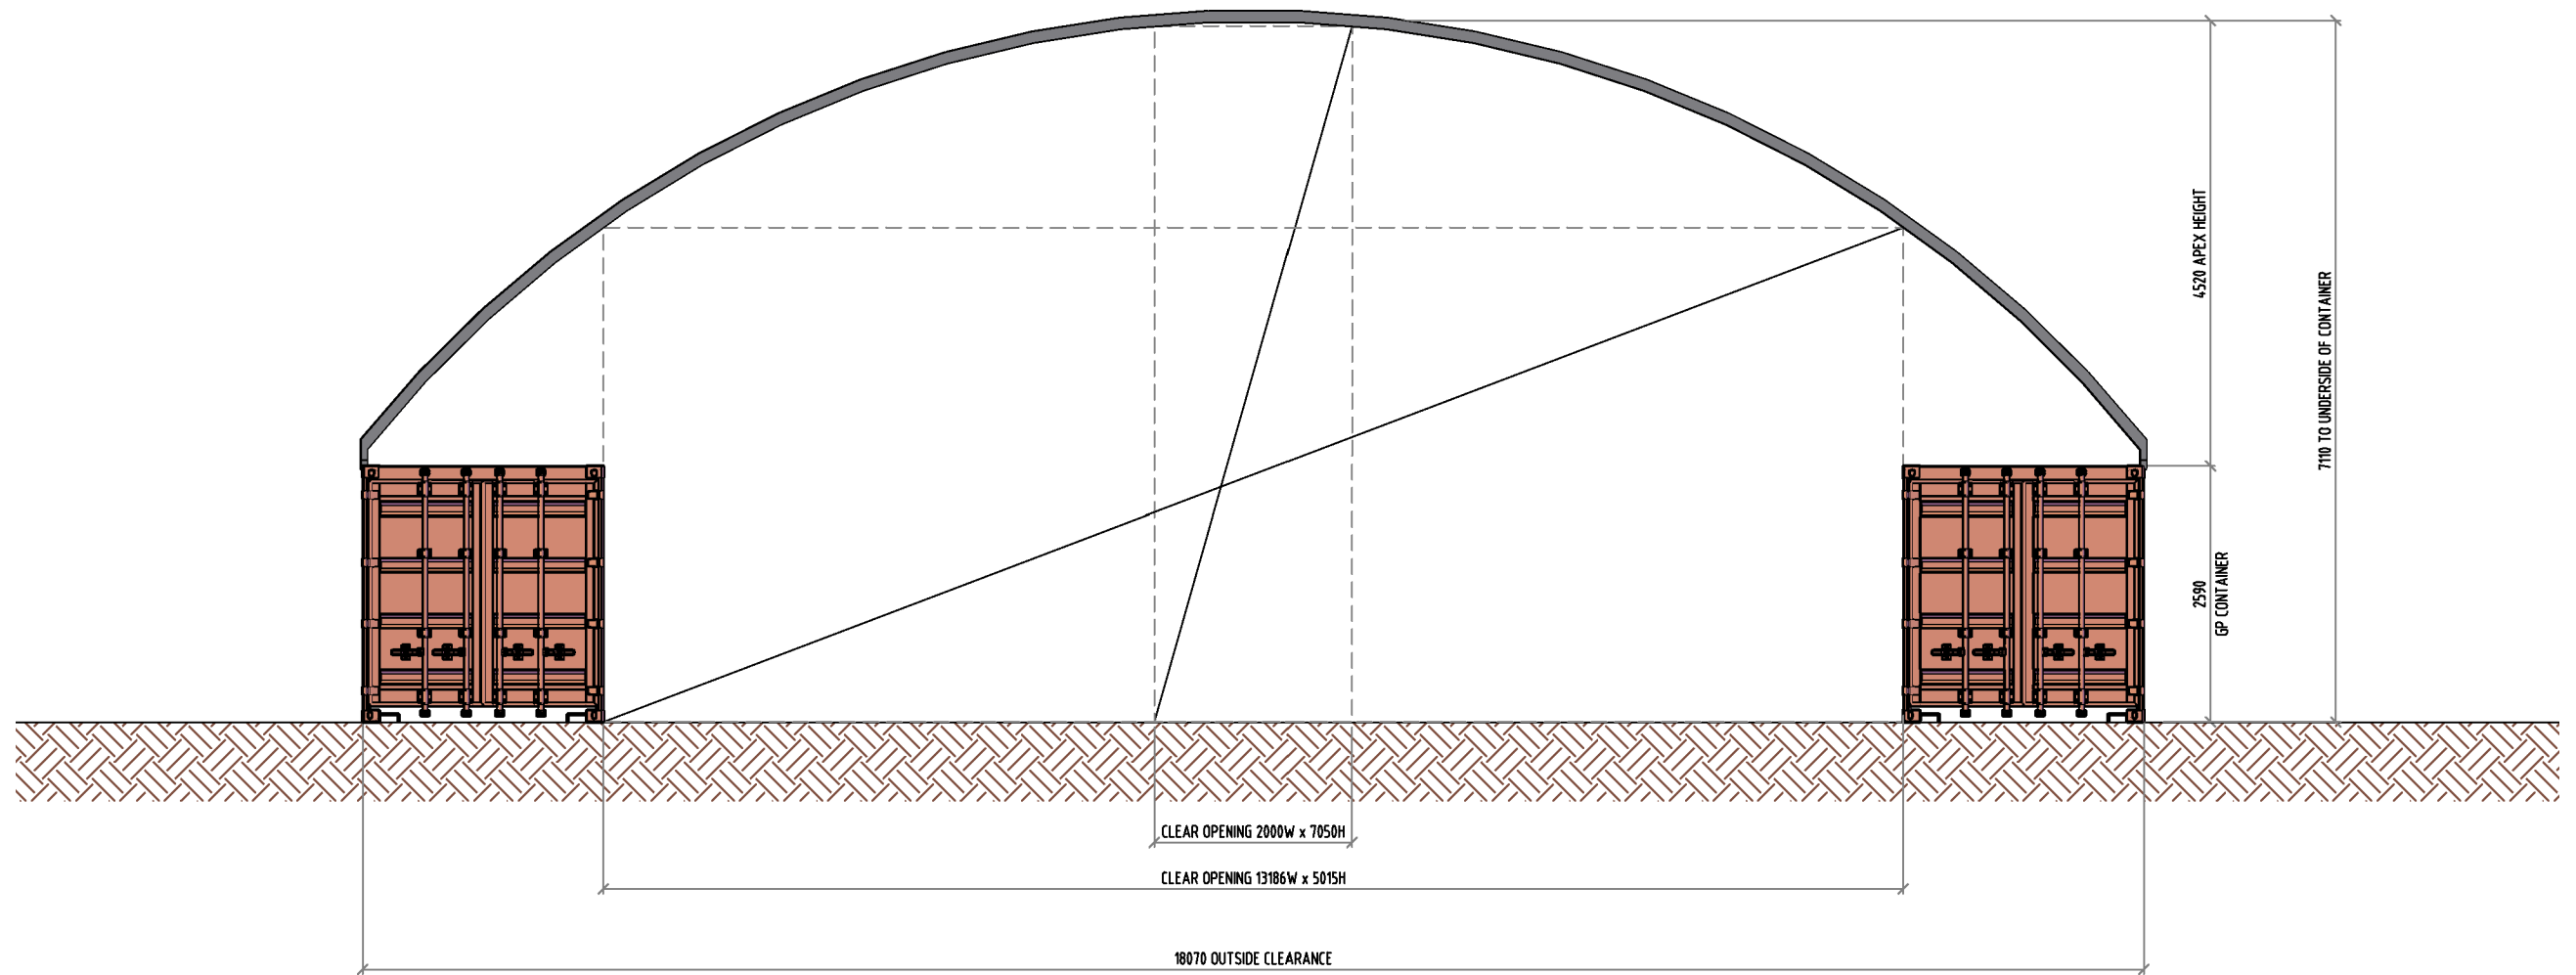

DRAWING NUMBER D-HC-18.0-4.6-OSM	---	---
	DRAWING NUMBER	TITLE
	ASSOCIATED DRAWING	

REV.	DATE	DESCRIPTION	DRW.	CHK.	APV.	RPEQ No.	AUTHORISATION
A	29/11/2024	FOR CONSTRUCTION	KM	KM	KM	---	---
0	29/11/2024	FOR APPROVAL	KM	KM	KM	---	---

DESIGNED	P.WHITLA	13/04/2021
DRAWN	K.MCMAHON	29/11/2024
CHECKED	K.MCMAHON	29/11/2024
PROD. MNGR.	---	---
PROJ. MNGR.	---	---
RPEQ ENGR.	---	---


SCALE: 1:75 DO NOT SCALE - IF IN DOUBT ASK

COPYRIGHT 2019 - 2024

THIS DRAWING IS THE PROPERTY OF OLD SHADESHELTERS PTY. LTD. ALL INFORMATION CONTAINED IS CONFIDENTIAL AND MUST NOT BE REPRODUCED, COPIED OR DISCLOSED TO ANY THIRD PARTY WITHOUT THE PRIOR WRITTEN CONSENT OF OLD SHADESHELTERS PTY. LTD.

DRAWING STATUS	FOR CONSTRUCTION
TITLE	EZY IGLOO
TITLE	18.0m x 4.6m EZY IGLOO HEIGHT CLEARANCE GP CONTAINER OPTION OUTSIDE MOUNT
DRAWING NUMBER	D-HC-18.0-4.6-OSM
SHEET 01 OF 01 SHEETS	REV A


FOR QUOTATION ONLY

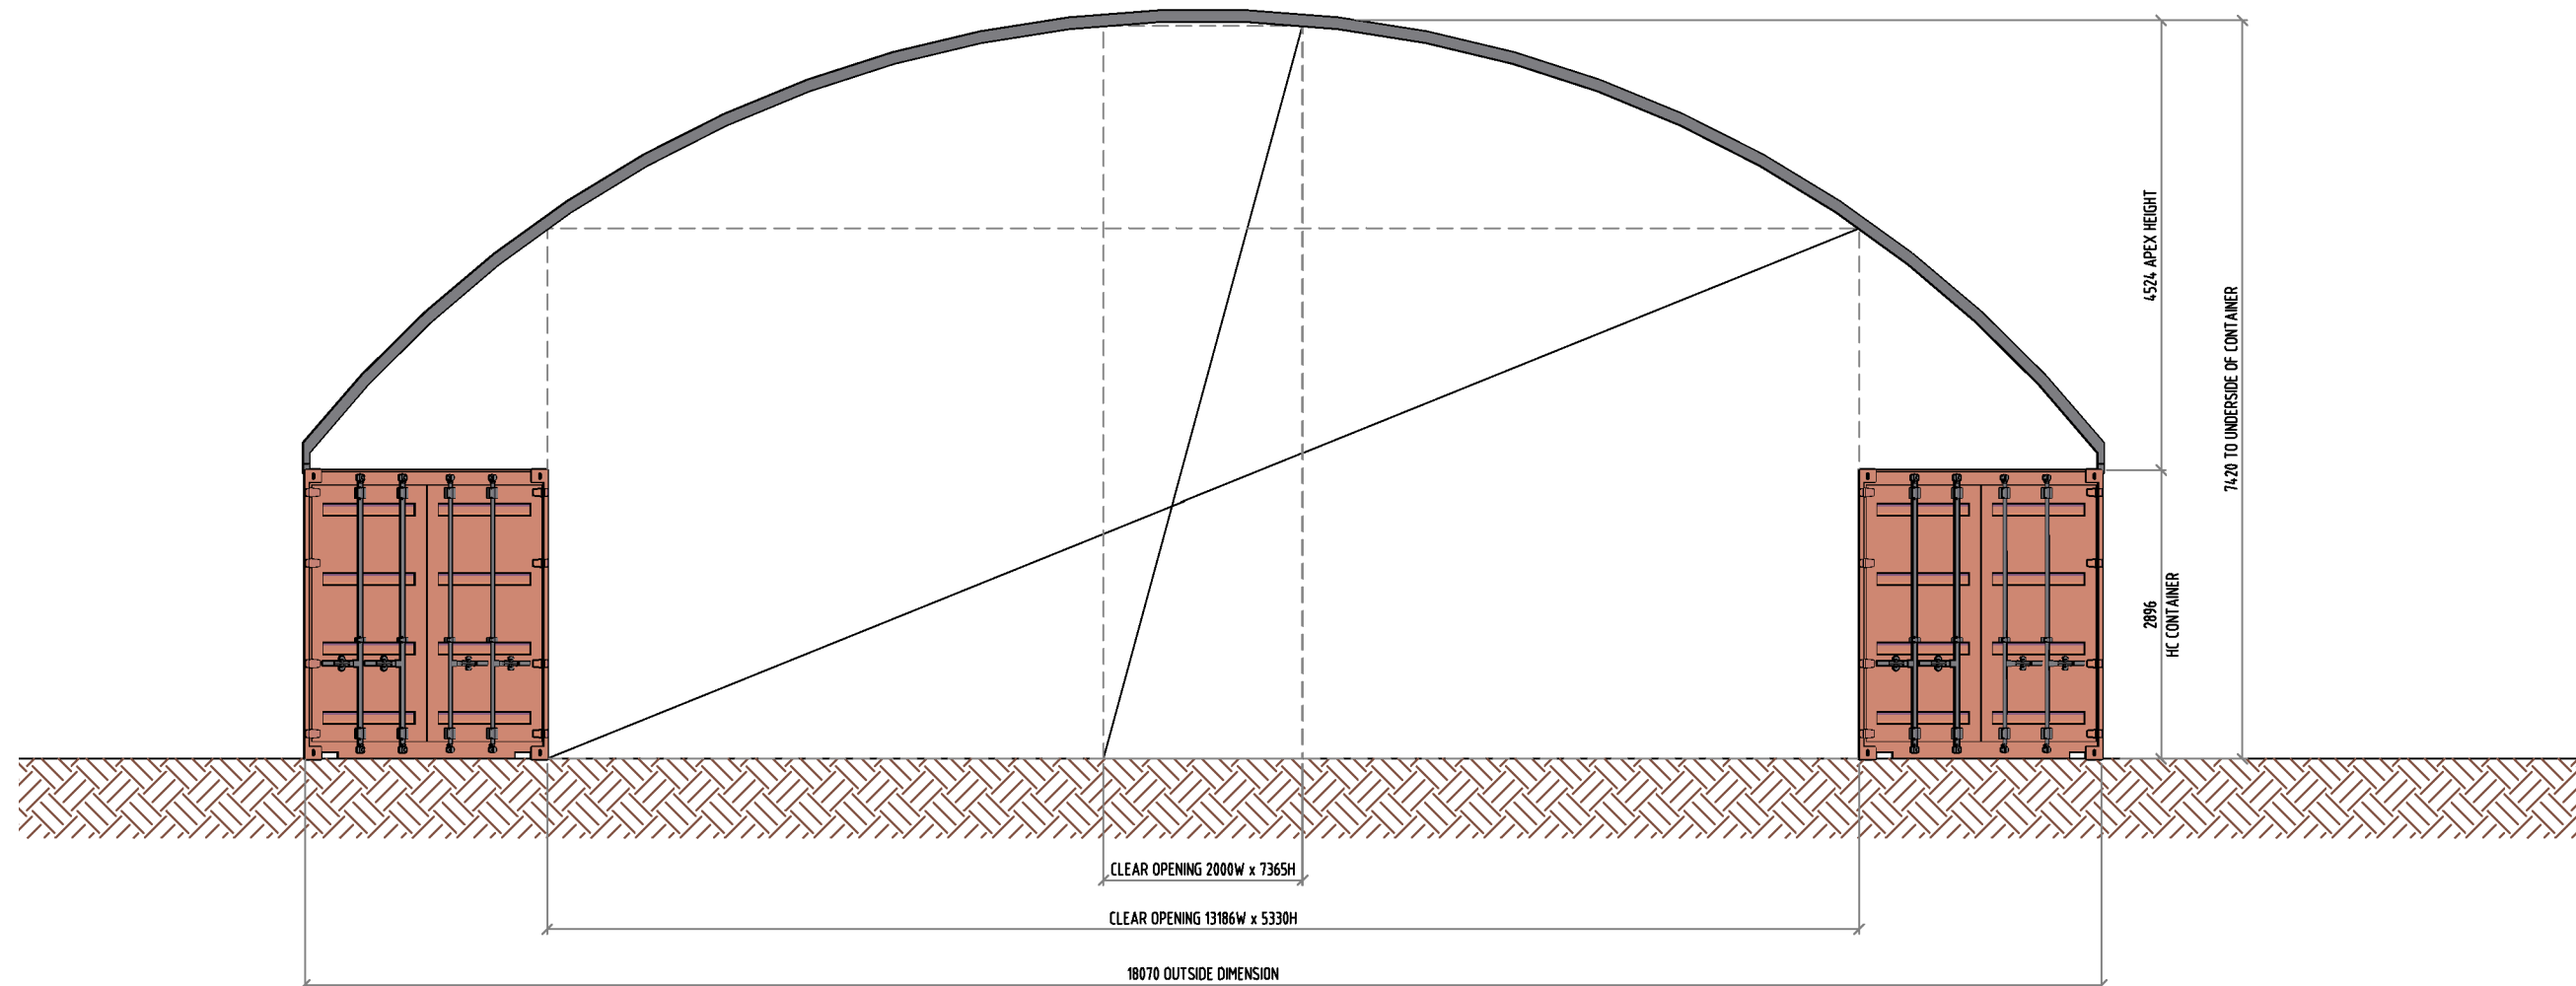

DRAWING NUMBER  
D-HC-18.0-4.6-OSM

DRAWING NUMBER	TITLE
---	---
DRAWING NUMBER	TITLE
---	---
ASSOCIATED DRAWING	

DESIGNED	P.WHITLA	13/04/2021			
DRAWN	K.MCMAHON	29/11/2024			
CHECKED	K.MCMAHON	29/11/2024			
PROD. MNGR.	----	----			
PROJ. MNGR.	----	----			
RPEQ ENGR.	----	----			
RPEQ No.	----	----			
REV.	DATE	DESCRIPTION	DRW.	CHK.	APV.
A	29/11/2024	FOR CONSTRUCTION	KM	KM	KM
0	29/11/2024	FOR APPROVAL	KM	KM	KM
REVISION			AUTHORISATION		

SCALE: 1:75	DO NOT SCALE - IF IN DOUBT ASK	DRAWING STATUS: FOR CONSTRUCTION
		
COPYRIGHT 2019 - 2024 THIS DRAWING IS THE PROPERTY OF OLD SHADESHELTERS PTY. LTD. ALL INFORMATION CONTAINED IS CONFIDENTIAL AND MUST NOT BE REPRODUCED, COPIED OR DISCLOSED TO ANY THIRD PARTY WITHOUT THE PRIOR WRITTEN CONSENT OF OLD SHADESHELTERS PTY. LTD.		
TITLE <b>18.0m x 4.6m EZY IGLOO                  HEIGHT CLEARANCE                  HC CONTAINER OPTION                  OUTSIDE MOUNT</b>		DRAWING NUMBER D-HC-18.0-4.6-OSM
SHEET 01 OF 01 SHEETS	REV A	