



PRODUCT TYPE:


Standard - Container Mounted

PRODUCT SIZE:


9m wide x 12m long x 3.0m high

TECHNICAL INFORMATION:

- Engineer Certified to Level of Importance 2.
- Wind load calculated in accordance with current AS/NZS 1170.
- Wind Rated for regions A, B or C.
- RHS galvanised steel frame complies with Australian Standards.
- Australian made Canvacon 7000E polyfabric cover.
- Base Rail comes as standard with each standard Igloo.
- Weld Test Certificate carried out on all Standard Igloo frames.
- Mill Test Certificate available on all Standard Igloo frames.
- 10-year Structural Warranty.
- 20-year UV Warranty on all covers.
- Full Installation services available.

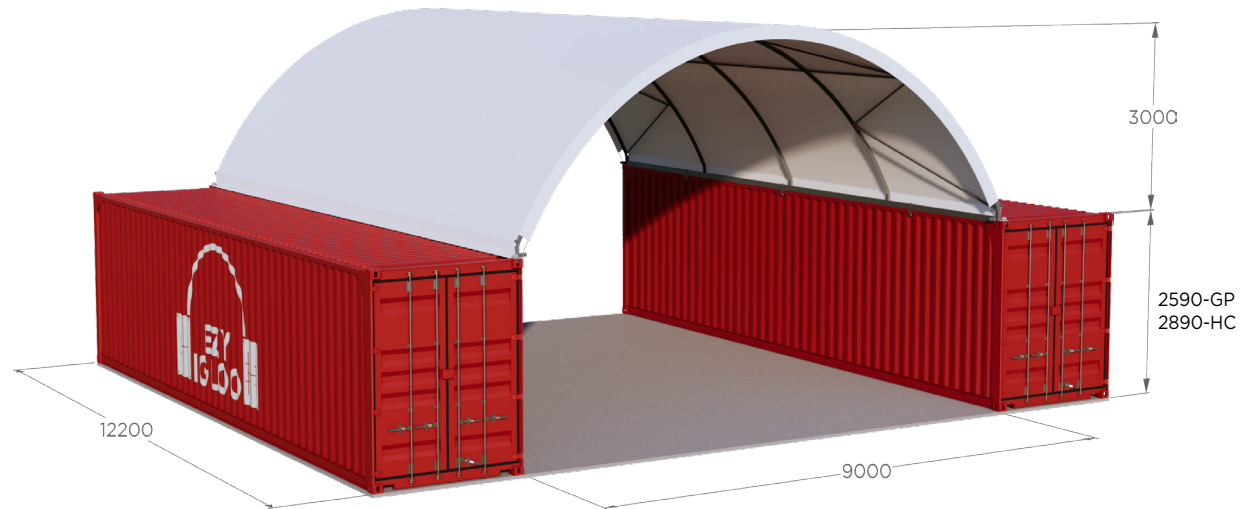


*All dimensions are approximate. Drawings not to scale.

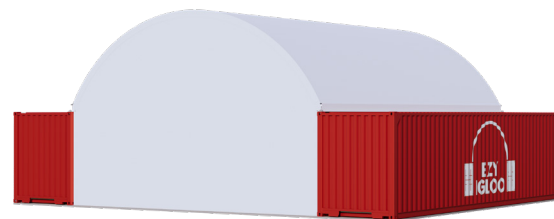

1

Full End Wall

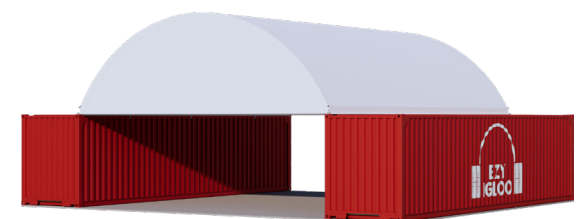

2

Half End Wall

FULL RANGE OF CUSTOM ACCESSORIES AVAILABLE


CONTACT US

✉ info@ezyigloo.com.au

☎ 1300 399 445

🌐 ezyigloo.com.au

FOR QUOTATION ONLY

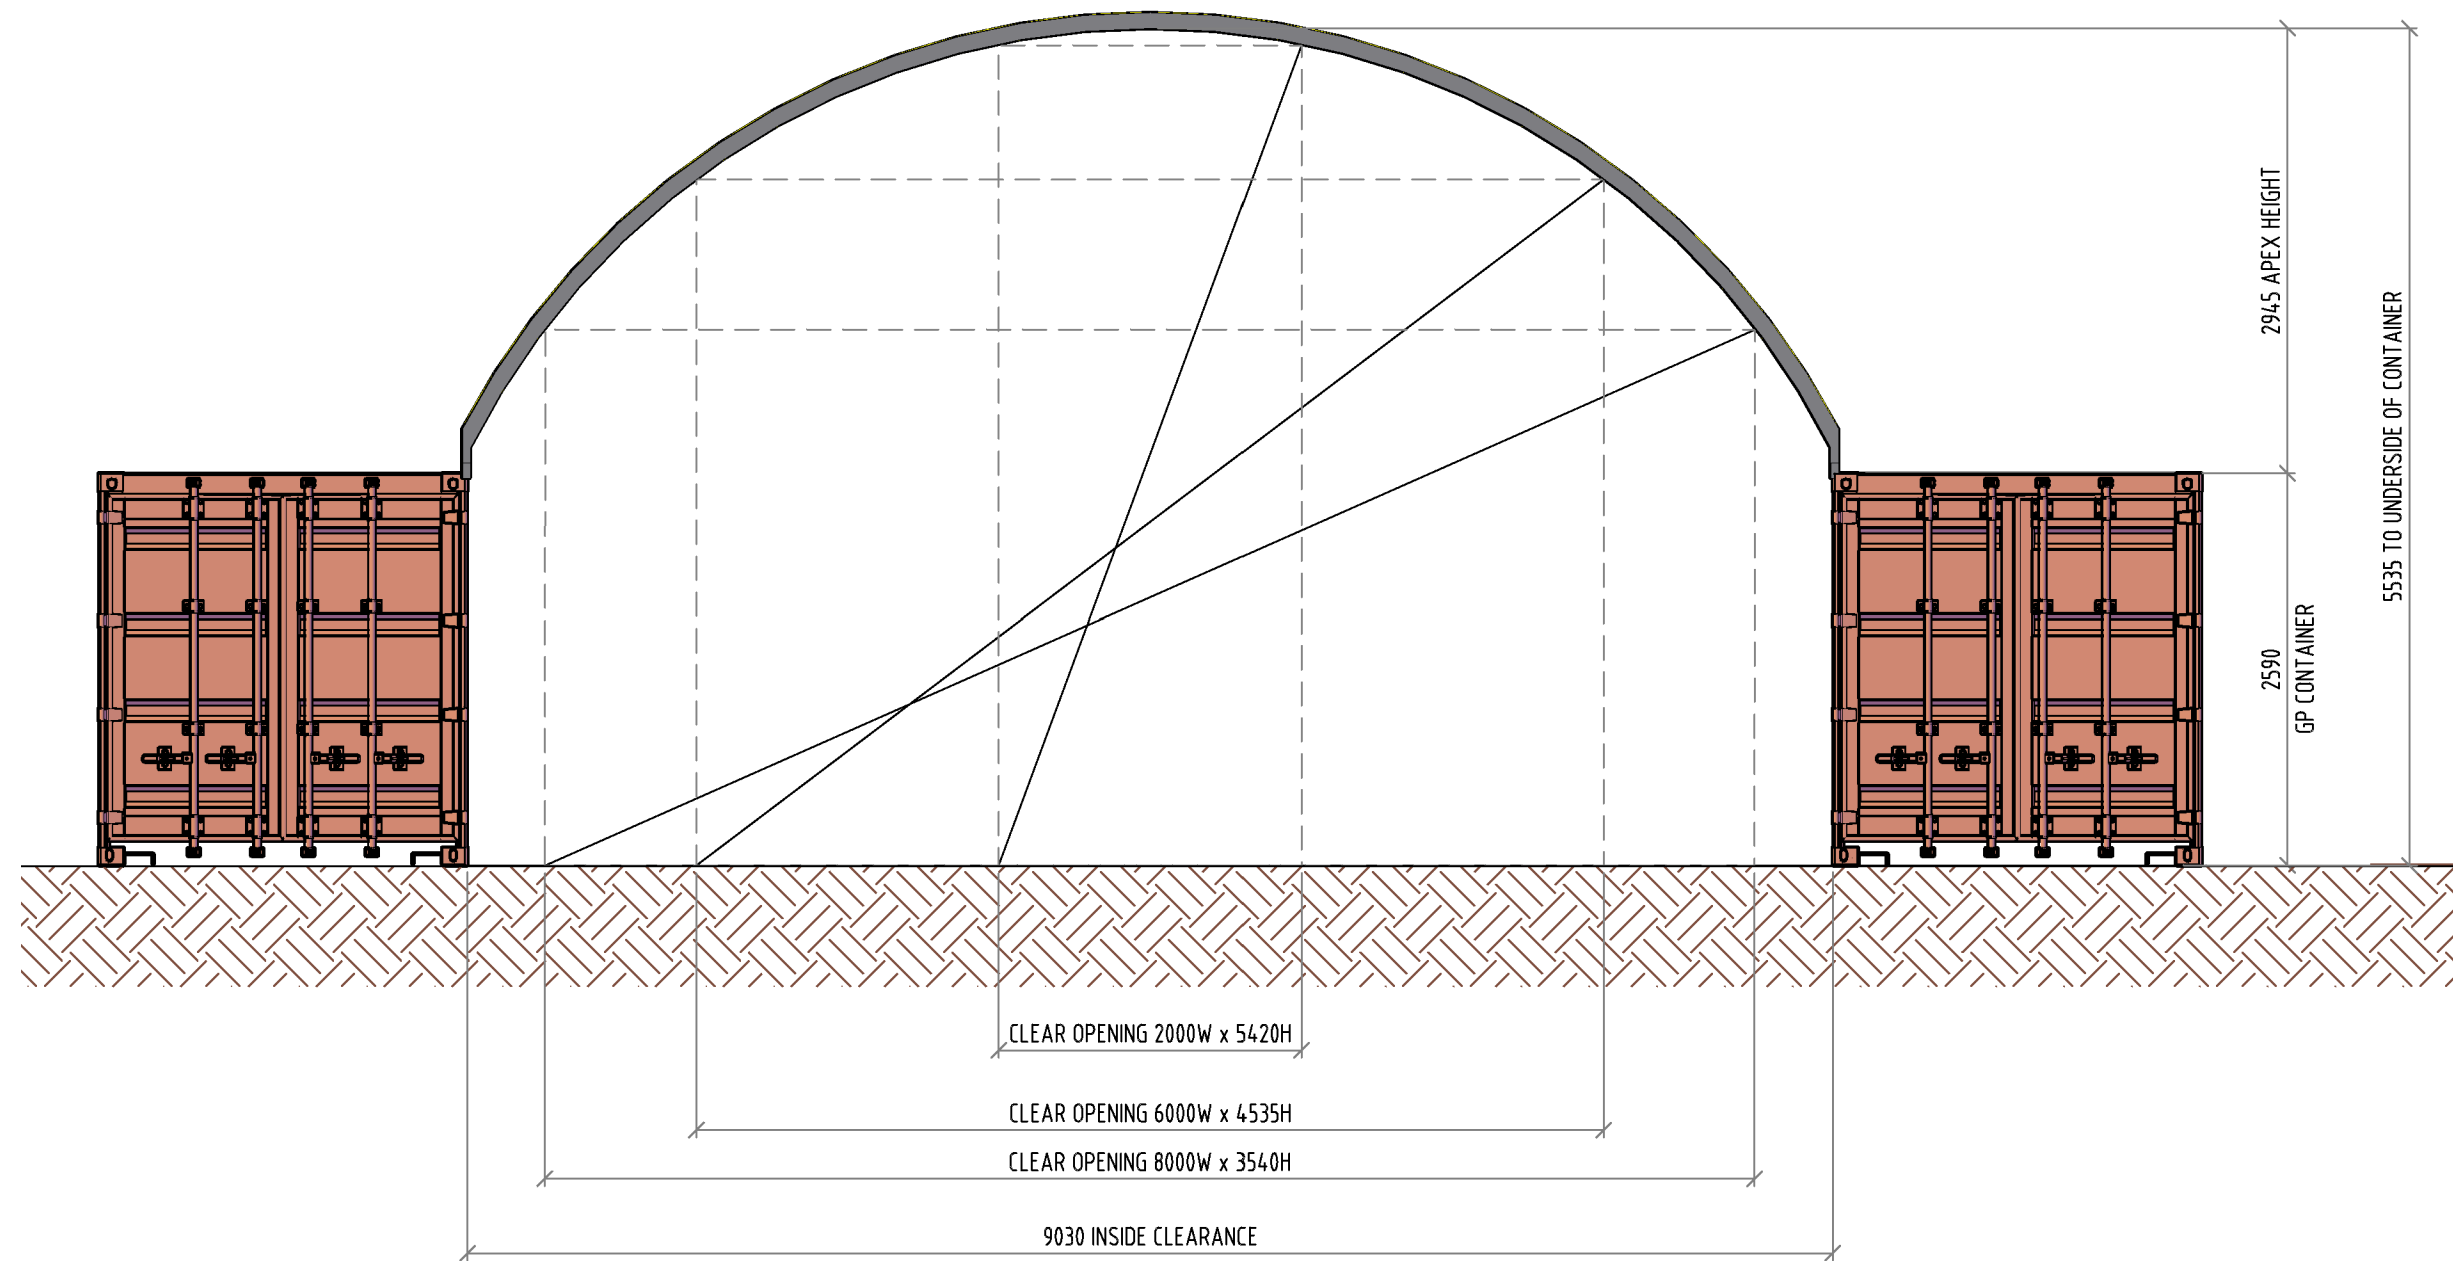


DRAWING NUMBER D-HC-9.0-3.0-ISM		
---	---	---
DRAWING NUMBER	TITLE	
ASSOCIATED DRAWING		

DESIGNED	P.WHITLA	13/04/2021					
DRAWN	K.McMAHON	29/11/2024					
CHECKED	K.McMAHON	29/11/2024					
PROD. MNGR.	----	----					
PROJ. MNGR.	----	----					
RPEQ ENGR.	----	----					
REV.	DATE	DESCRIPTION	DRW.	CHK.	APV.	RPEQ No.	AUTHORISATION
A	29/11/2024	FOR CONSTRUCTION	KM	KM	KM	----	----
0	29/11/2024	FOR APPROVAL	KM	KM	KM	----	----

SCALE: 1:50	DO NOT SCALE - IF IN DOUBT ASK	DRAWING STATUS: FOR CONSTRUCTION
<p>COPYRIGHT 2019 - 2024</p> <p><small>THIS DRAWING IS THE PROPERTY OF OLD SHADESHELTERS PTY. LTD. ALL INFORMATION CONTAINED IS CONFIDENTIAL AND MUST NOT BE REPRODUCED, COPIED OR DISCLOSED TO ANY THIRD PARTY WITHOUT THE PRIOR WRITTEN CONSENT OF OLD SHADESHELTERS PTY. LTD.</small></p>		TITLE: 9.0m x 3.0m EZY IGLOO HEIGHT CLEARANCE GP CONTAINER OPTION INSIDE MOUNT
		DRAWING NUMBER: D-HC-9.0-3.0-ISM
SHEET 01 OF 01 SHEETS	REV A	

FOR QUOTATION ONLY

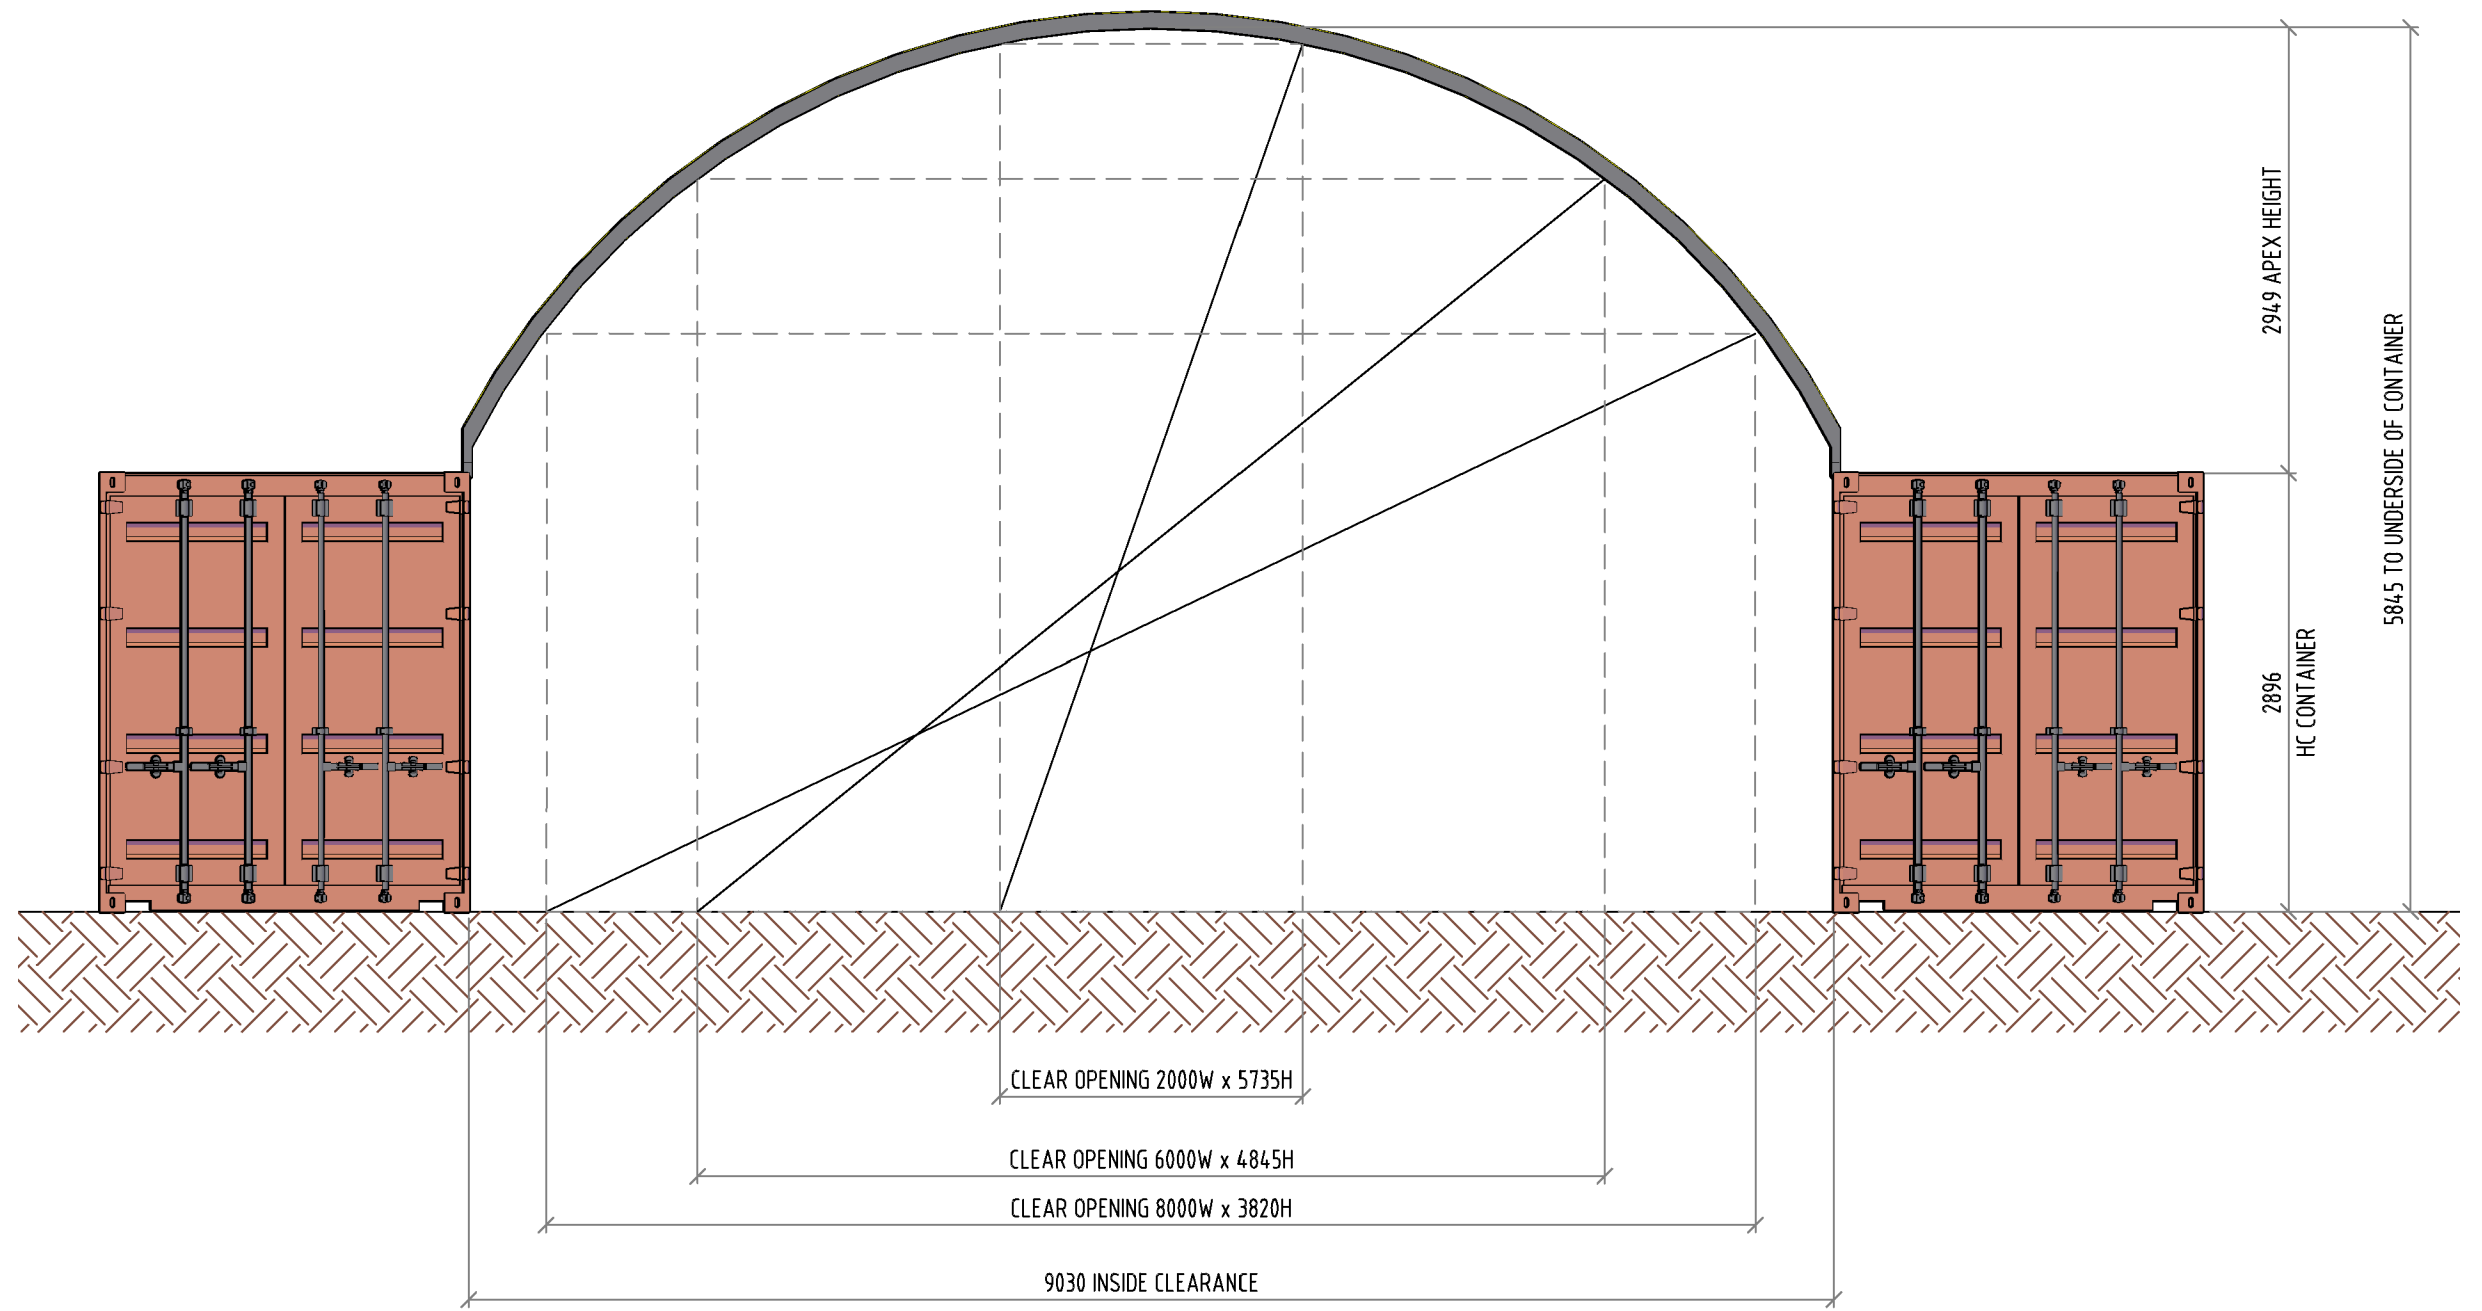


DRAWING NUMBER D-HC-9.0-3.0-ISM	---	---
	DRAWING NUMBER	TITLE
ASSOCIATED DRAWING		

REV.	DATE	DESCRIPTION	DRW.	CHK.	APV.	RPEQ No.	AUTHORISATION
A	29/11/2024	FOR CONSTRUCTION	KM	AL	AL		
0	29/11/2024	FOR APPROVAL	KM	AL	AL		

DESIGNED	P.WHITLA	13/04/2021
DRAWN	K.MCMAHON	29/11/2024
CHECKED	A.LLEWELYN	29/11/2024
PROD. MNGR.	----	----
PROJ. MNGR.	----	----
RPEQ ENGR.	----	----

SCALE: 1:50	DO NOT SCALE - IF IN DOUBT ASK	DRAWING STATUS: FOR CONSTRUCTION				
<p>COPYRIGHT 2019 - 2024</p> <p>THIS DRAWING IS THE PROPERTY OF OLD SHADESHELTERS PTY. LTD. ALL INFORMATION CONTAINED IS CONFIDENTIAL AND MUST NOT BE REPRODUCED, COPIED OR DISCLOSED TO ANY THIRD PARTY WITHOUT THE PRIOR WRITTEN CONSENT OF OLD SHADESHELTERS PTY. LTD.</p>		TITLE: 9.0m x 3.0m EZY IGLOO HEIGHT CLEARANCE HC CONTAINER OPTION INSIDE MOUNT				
		<table border="1"> <tr> <td>DRAWING NUMBER</td> <td>SHEET</td> <td>REV</td> </tr> <tr> <td>D-HC-9.0-3.0-ISM</td> <td>01 OF 01 SHEETS</td> <td>A</td> </tr> </table>	DRAWING NUMBER	SHEET	REV	D-HC-9.0-3.0-ISM
DRAWING NUMBER	SHEET	REV				
D-HC-9.0-3.0-ISM	01 OF 01 SHEETS	A				

FOR QUOTATION ONLY

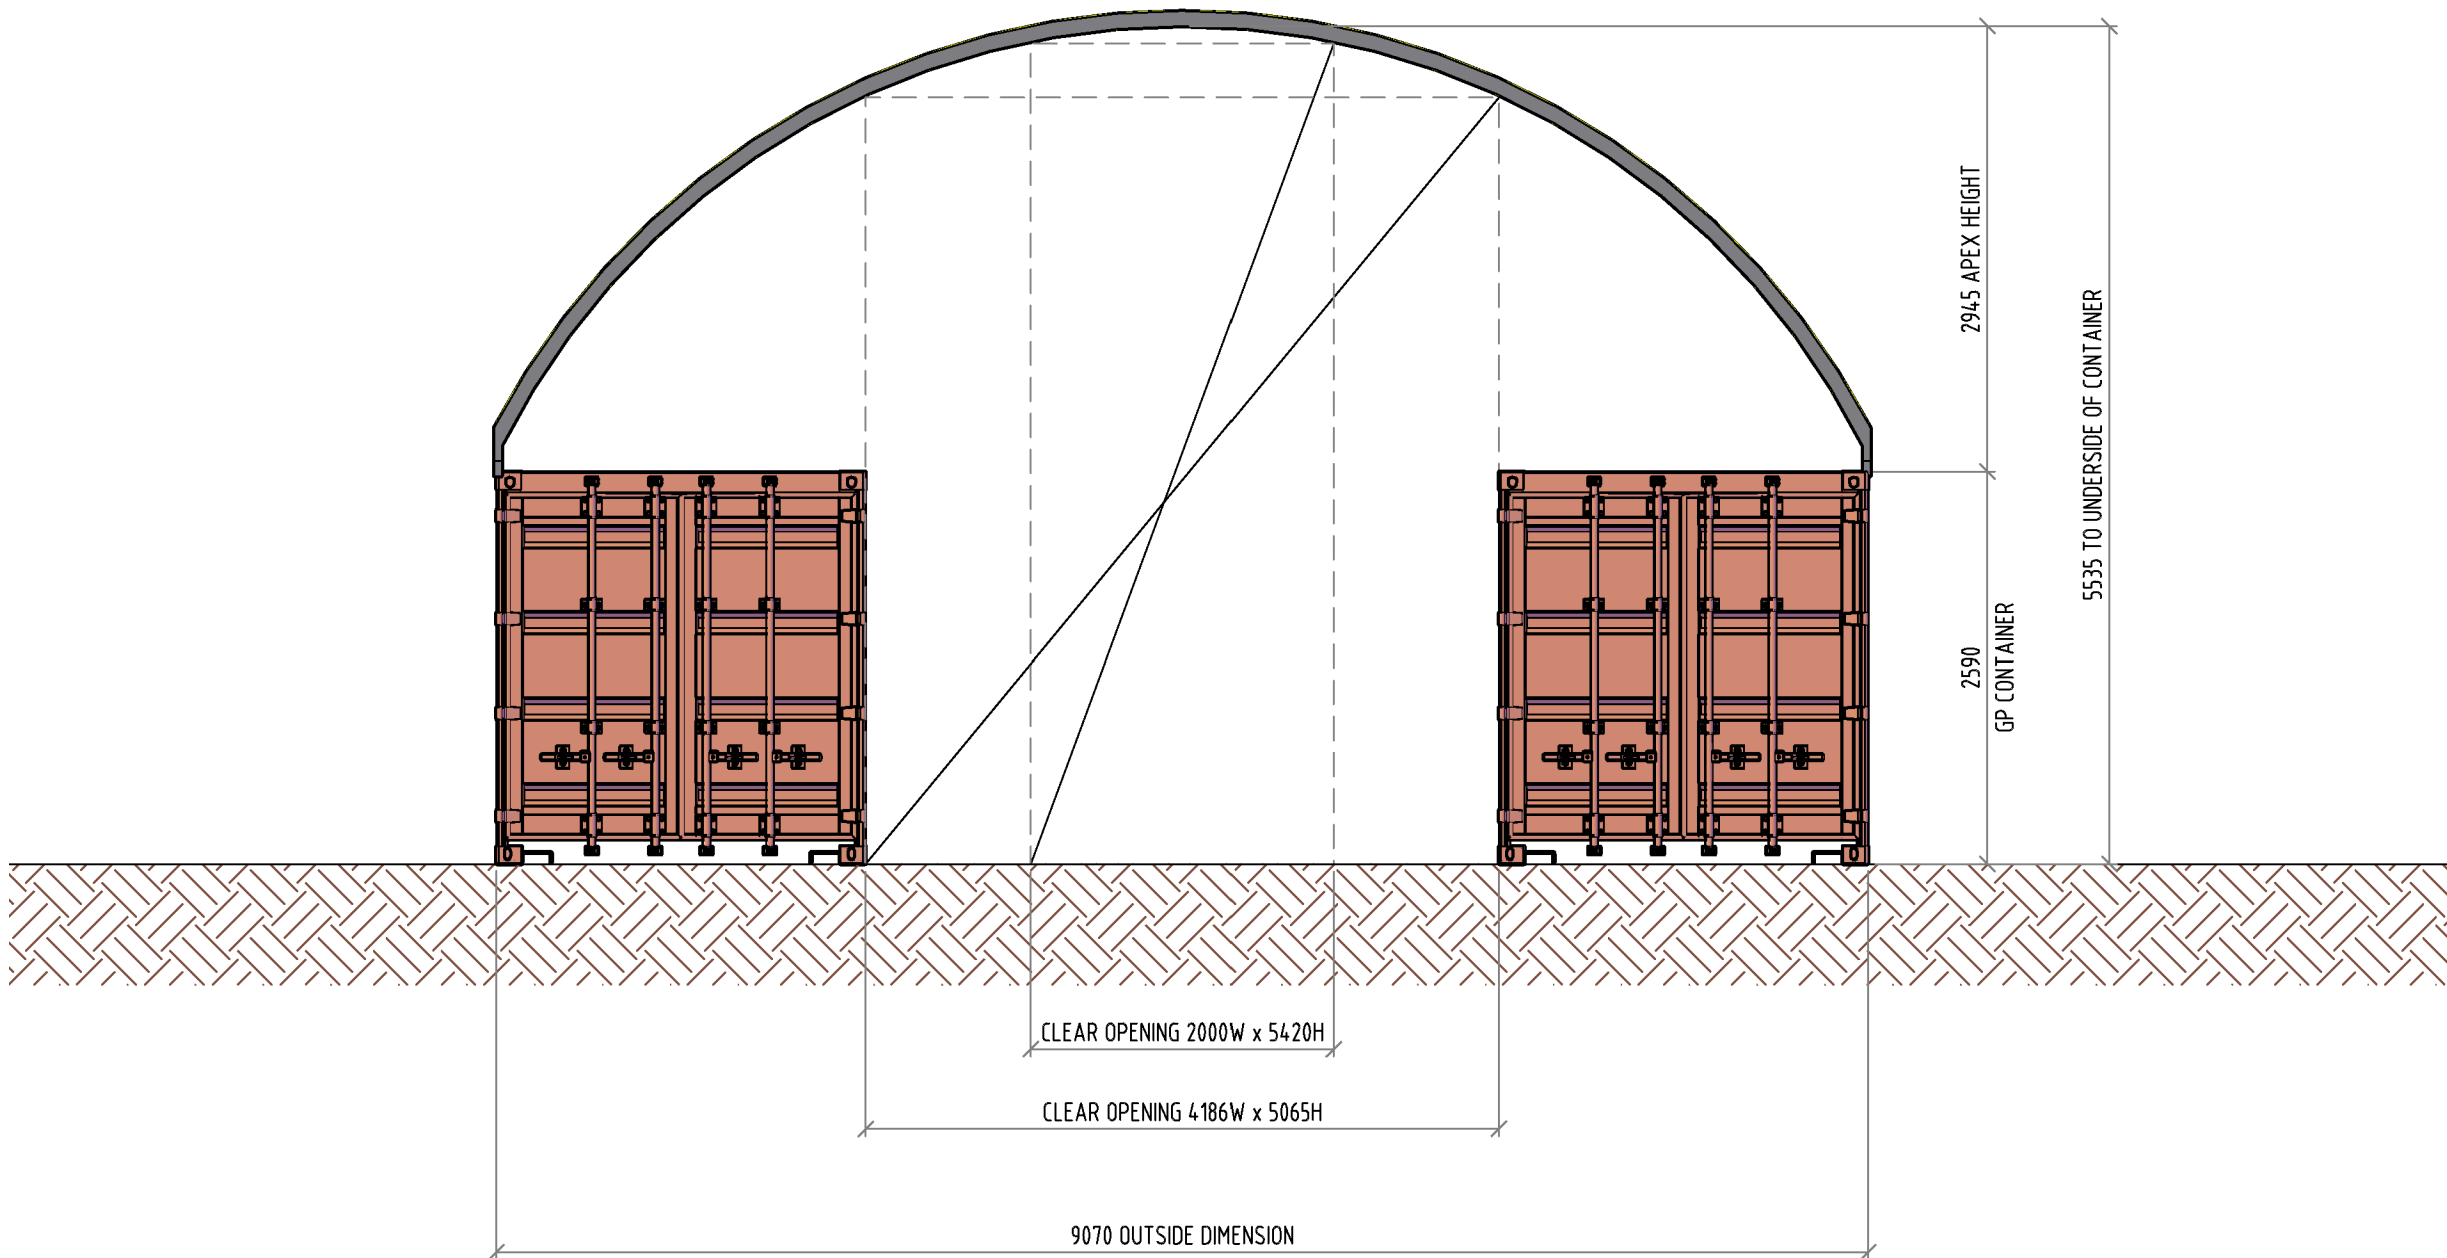

DRAWING NUMBER
D-HC-9.0-3.0-OSM


DRAWING NUMBER	TITLE
---	---
ASSOCIATED DRAWING	

--	--	--	--

REV.	DATE	DESCRIPTION	DRW.	CHK.	APV.	RPEQ No.	AUTHORISATION
A	29/11/2024	FOR CONSTRUCTION	KM	KM	KM	---	---
0	29/11/2024	FOR APPROVAL	KM	KM	KM	---	---

DESIGNED	P.WHITLA	13/04/2021
DRAWN	K.MCMAHON	29/11/2024
CHECKED	K.MCMAHON	29/11/2024
PROD. MNGR.	---	---
PROJ. MNGR.	---	---
RPEQ ENGR.	---	---


SCALE: 1:50 DO NOT SCALE - IF IN DOUBT ASK



COPYRIGHT 2019 - 2024
THIS DRAWING IS THE PROPERTY OF OLD SHADESHELTERS PTY. LTD.
ALL INFORMATION CONTAINED IS CONFIDENTIAL AND MUST NOT BE REPRODUCED, COPIED OR DISCLOSED TO ANY THIRD PARTY WITHOUT THE PRIOR WRITTEN CONSENT OF OLD SHADESHELTERS PTY. LTD.

DRAWING STATUS	FOR CONSTRUCTION
TITLE	9.0m x 3.0m EZY IGLOO HEIGHT CLEARANCE GP CONTAINER OPTION OUTSIDE MOUNT
DRAWING NUMBER	D-HC-9.0-3.0-OSM
SHEET 01 OF 01 SHEETS	REV A

FOR QUOTATION ONLY

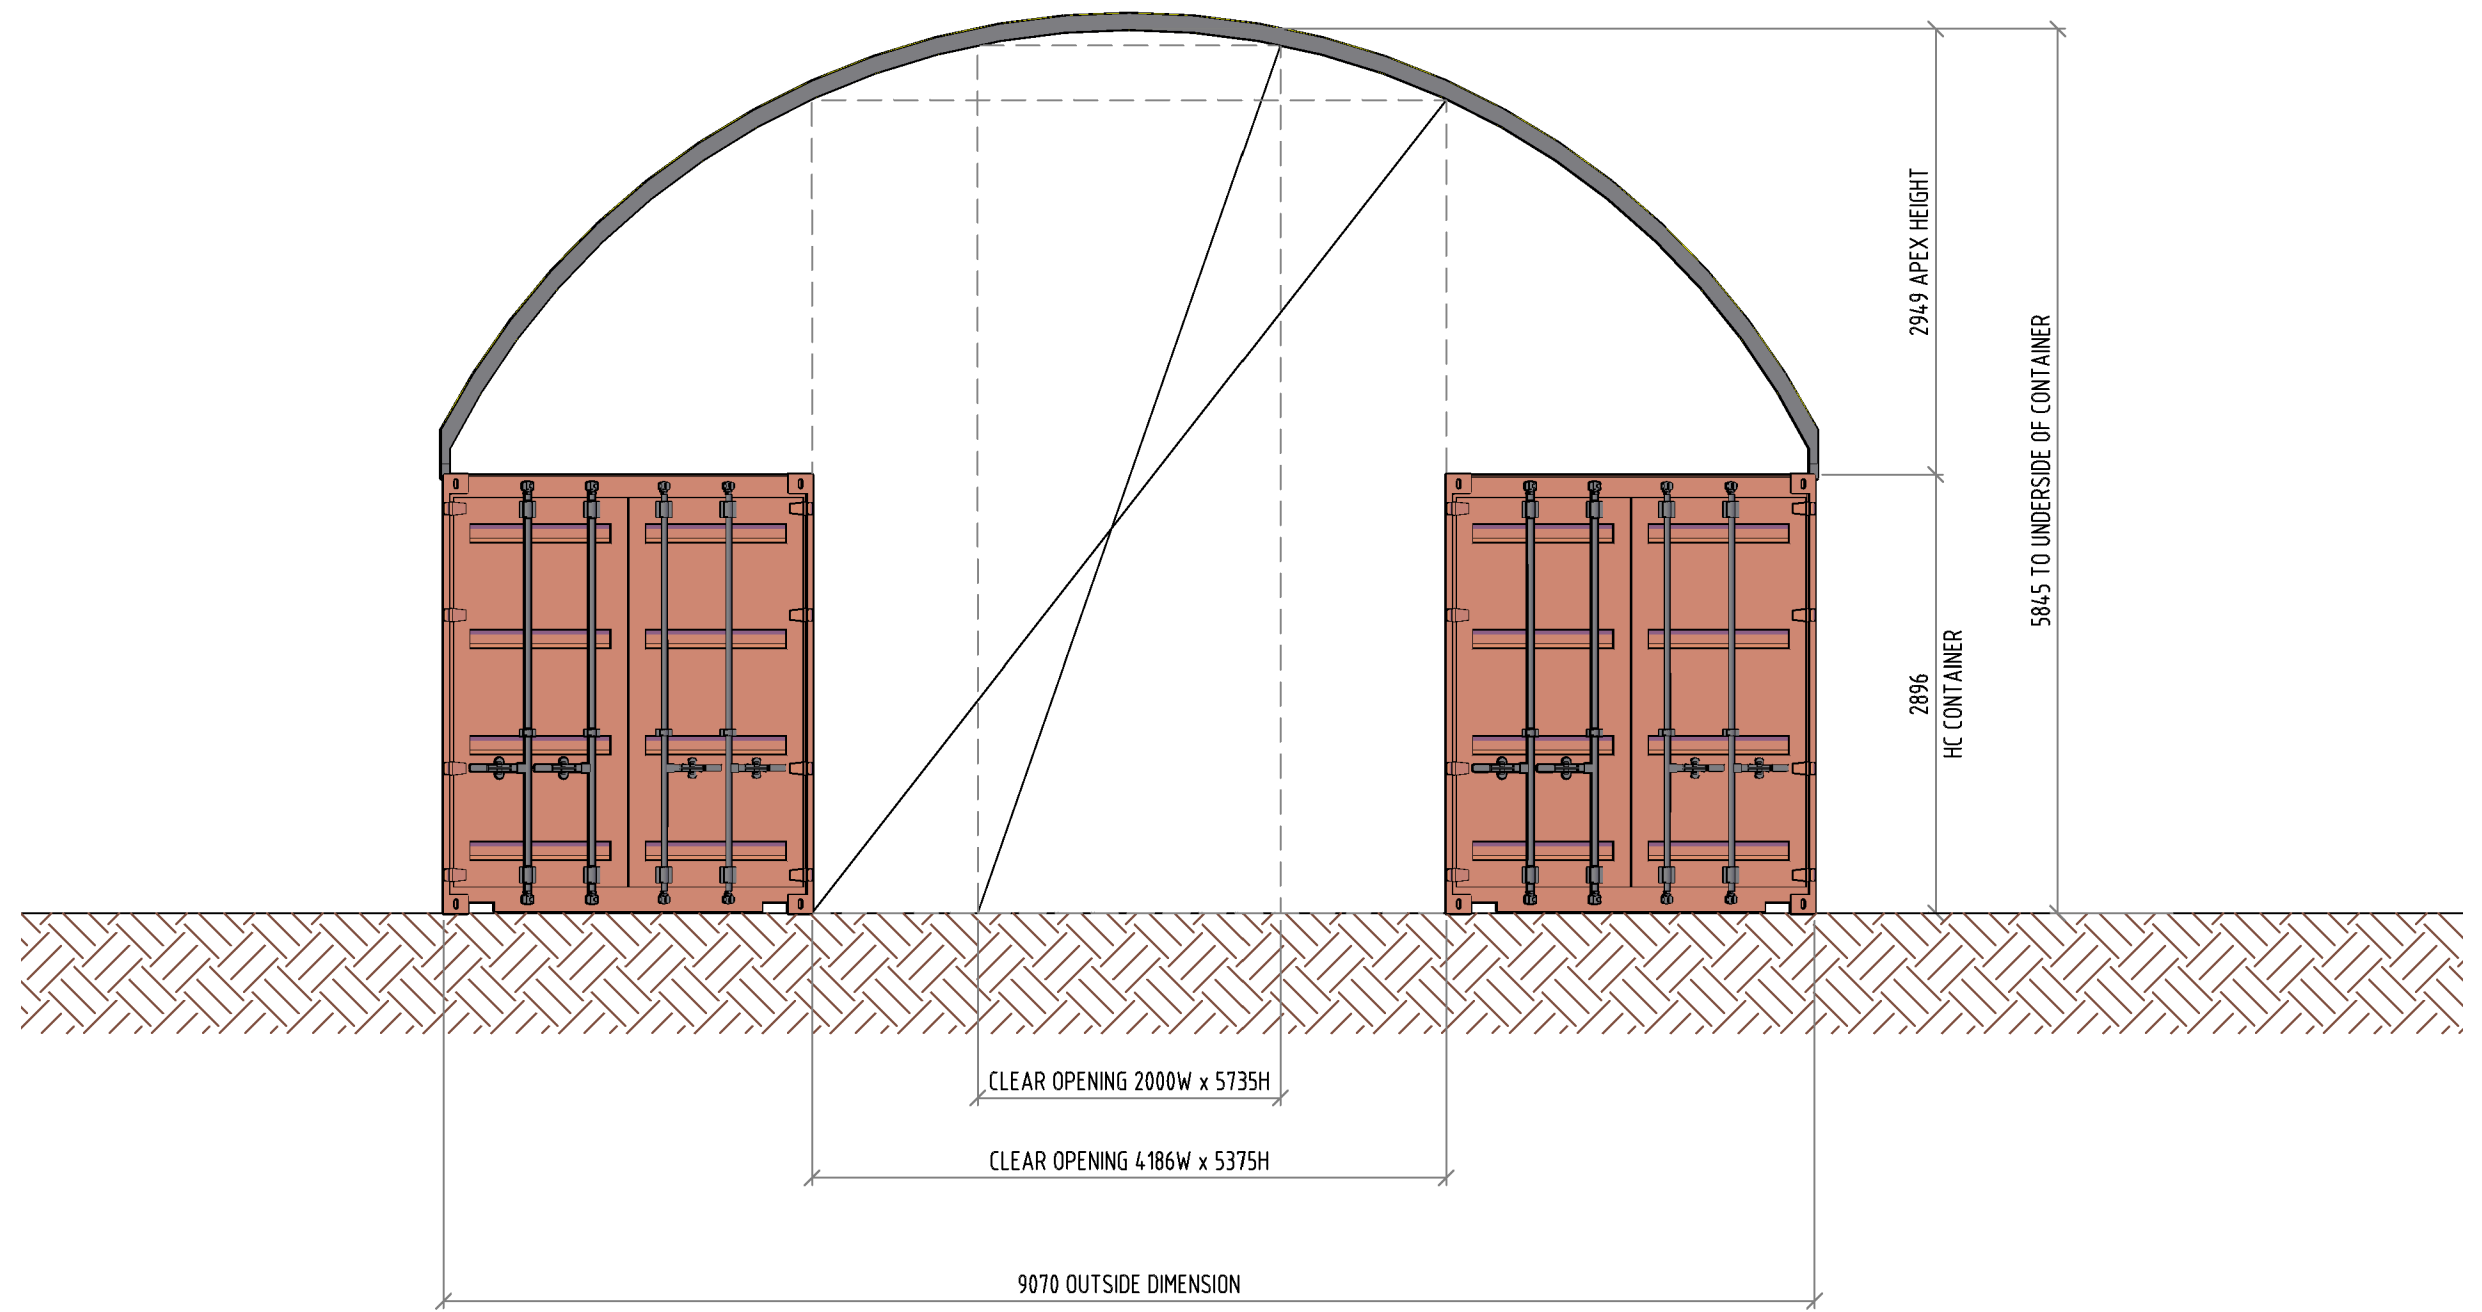

DRAWING NUMBER D-HC-9.0-3.0-OSM		
DRAWING NUMBER	TITLE	
	ASSOCIATED DRAWING	

REV.	DATE	DESCRIPTION	DRW.	CHK.	APV.	RPEQ No.	AUTHORISATION
A	29/11/2024	FOR CONSTRUCTION	KM	KM	KM		
0	29/11/2024	FOR APPROVAL	KM	KM	KM		

SCALE: 1:50 DO NOT SCALE - IF IN DOUBT ASK	DRAWING STATUS: FOR CONSTRUCTION	
<p>COPYRIGHT 2019 - 2024</p> <p><small>THIS DRAWING IS THE PROPERTY OF OLD SHADESHELTERS PTY. LTD. ALL INFORMATION CONTAINED IS CONFIDENTIAL AND MUST NOT BE REPRODUCED, COPIED OR DISCLOSED TO ANY THIRD PARTY WITHOUT THE PRIOR WRITTEN CONSENT OF OLD SHADESHELTERS PTY. LTD.</small></p>	<p>TITLE: 9.0m x 3.0m EZY IGLOO HEIGHT CLEARANCE HC CONTAINER OPTION OUTSIDE MOUNT</p>	
	<p>DRAWING NUMBER: D-HC-9.0-3.0-OSM</p>	<p>SHEET 01 OF 01 SHEETS REV A</p>